


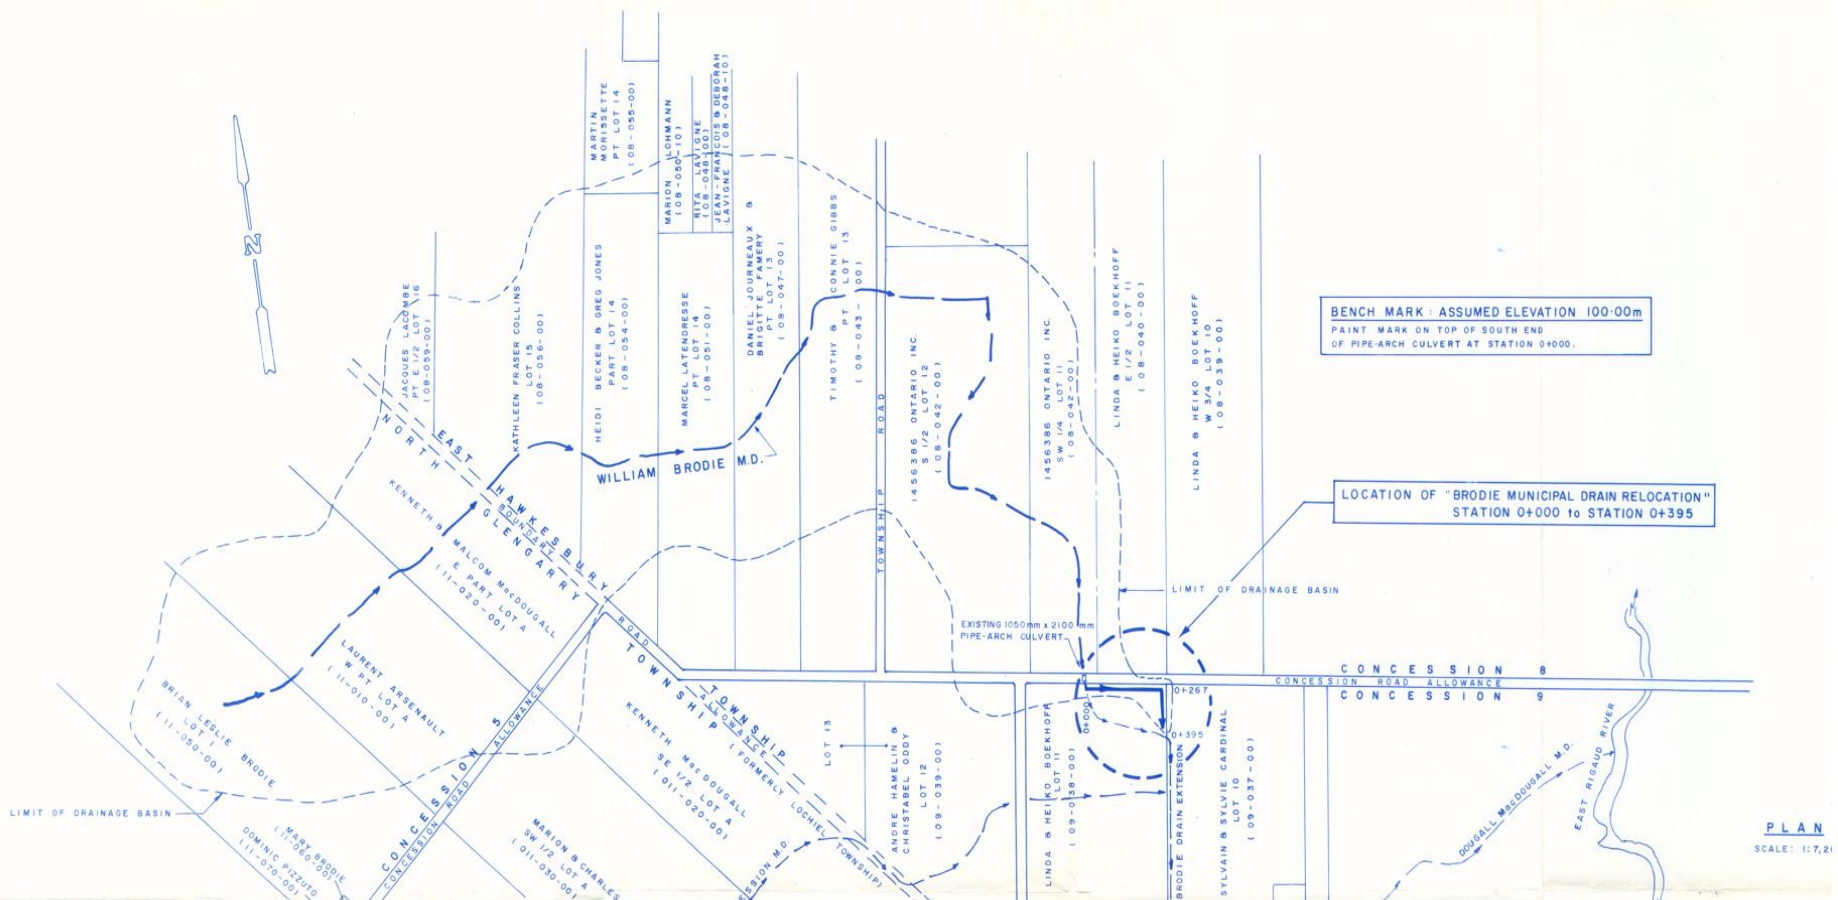

EAST HAWKESBURY TOWNSHIP	
PLAN AND PROFILE PART OF BRODIE MUNICIPAL DRAIN RELOCATION (INCLUDING LANDS IN NORTH GLENGARRY TWP)	
l'ingénieur ANDRE E. DESJARDINS engineering (1992) limited 102 MAIN STREET HAWKESBURY, ONTARIO	 NOT AUTHENTIC UNLESS SIGNED AND DATED DRAWING NO. D 321
DESIGN: A. E. D. DATE: JANUARY 10, 2003	DRAWN: A. E. D. CONTRACT NO. D 2002-36