


TOWNSHIP OF EAST HAWKESBURY

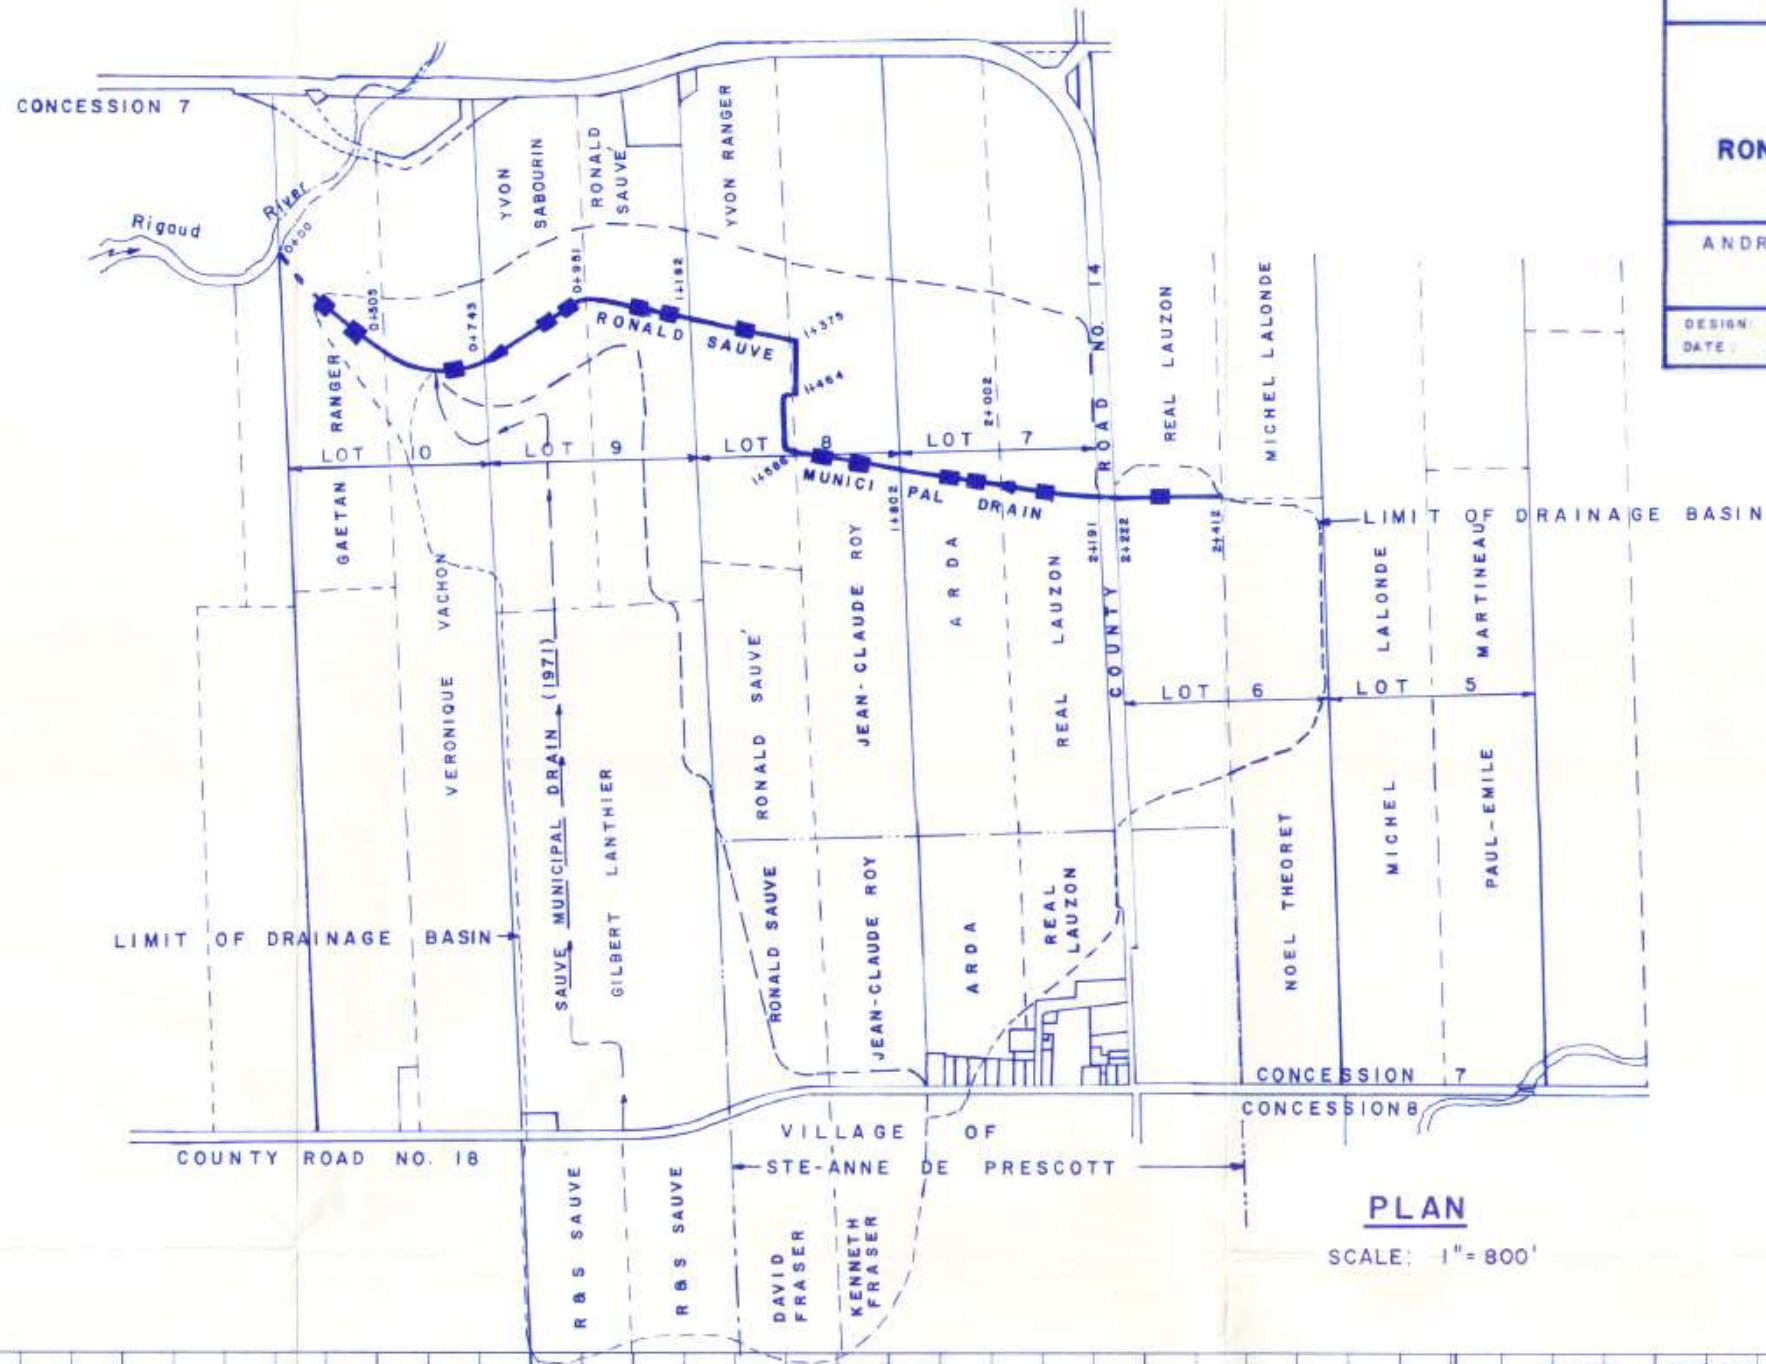

TOWNSHIP OF EAST HAWKESBURY

PLAN AND PROFILE
OF

RONALD SAUVE MUNICIPAL DRAIN

ANDRE E. DESJARDINS ENGINEERING LIMITED
614 THERIAULT STREET
HAWKESBURY, ONTARIO

DESIGN: A. DESJARDINS
DATE: SEPTEMBER 1980

CONTRACT NO.
H-8057

DRAWN: P.L.
CHECKED: A.E.D.

PLAN

SCALE: 1" = 800'