


CONCESSION 3

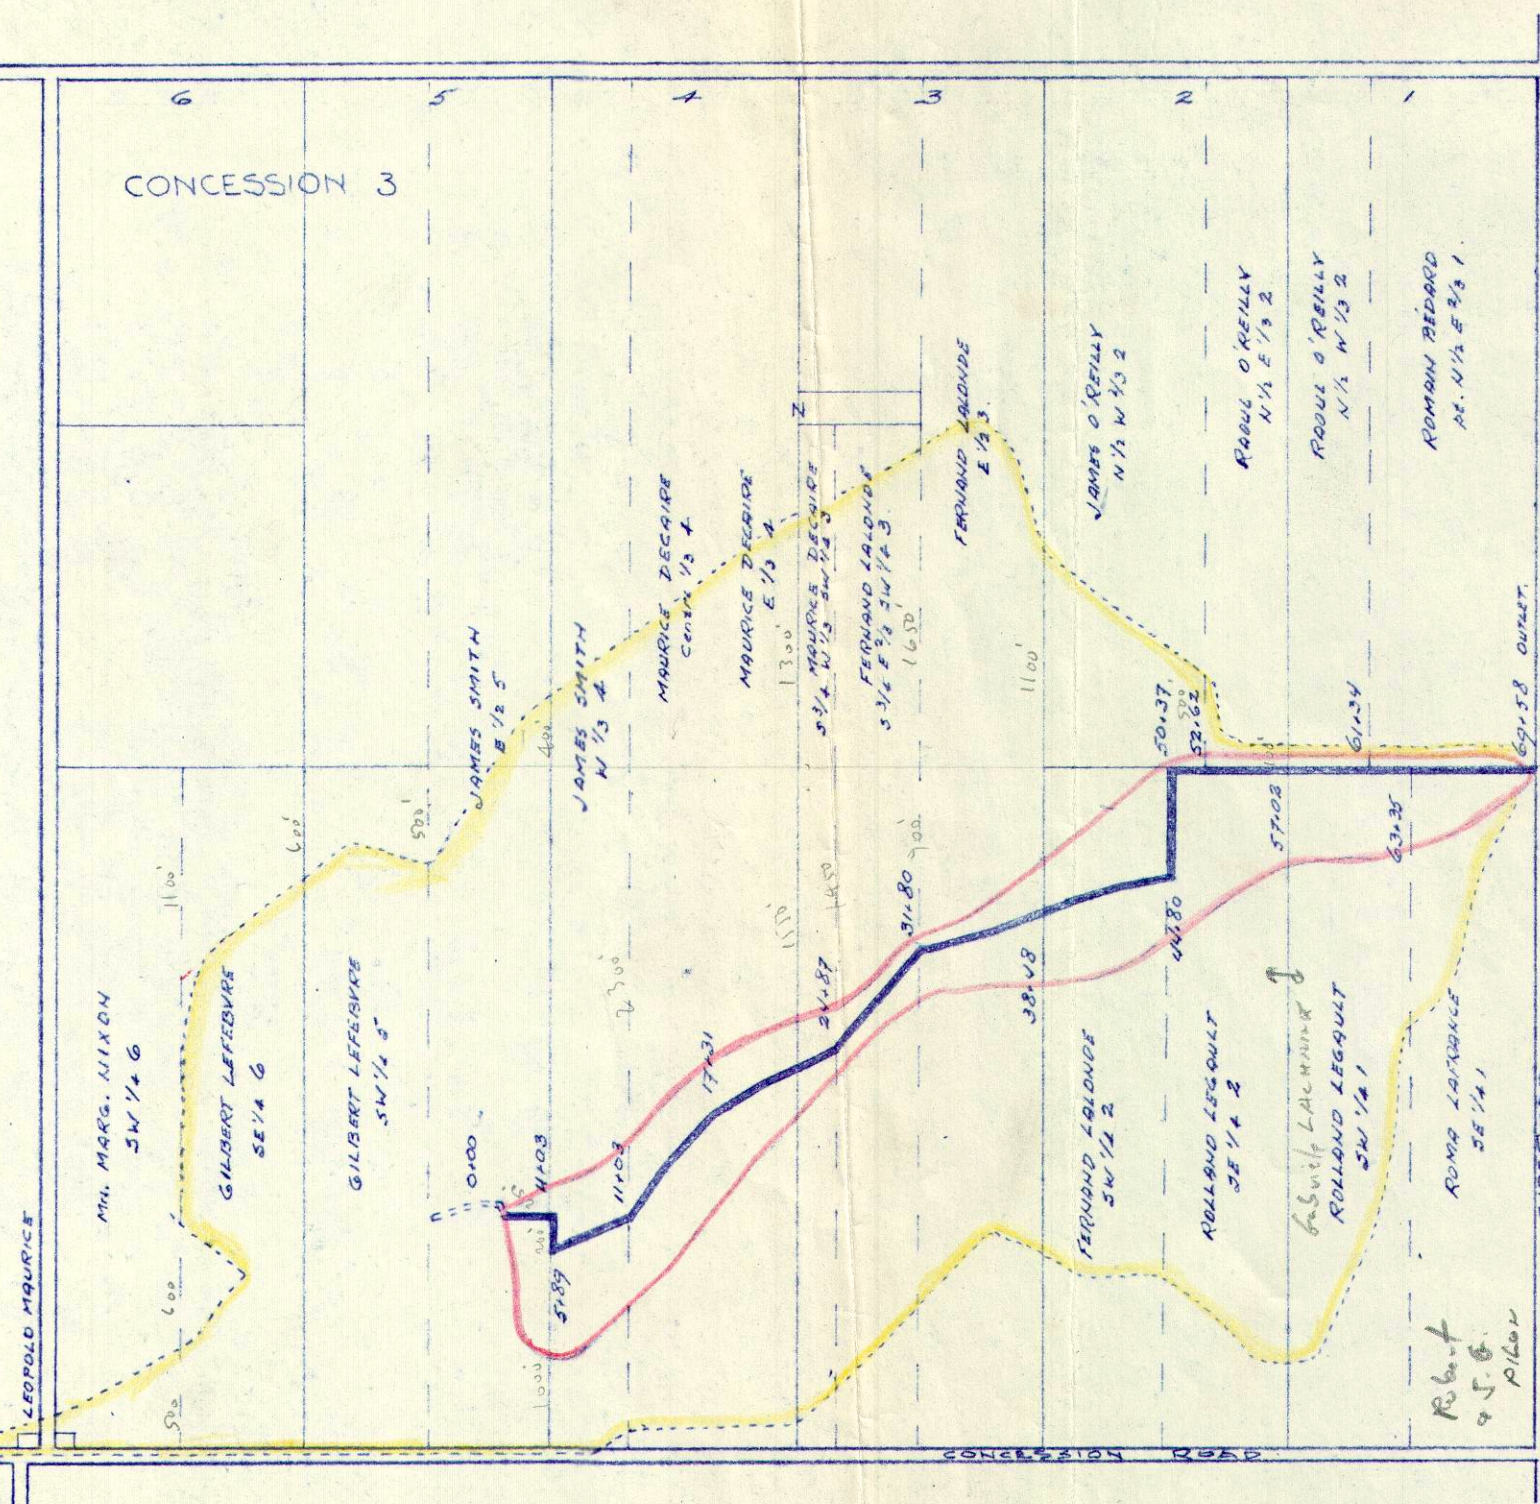


ROLLAND LEGAULT DRAIN.

TOWNSHIP OF EAST-HAWKESBURY, - PRESCOTT COUNTY.

SCALE: 1" = 1000'

CONSTRUCTION 1968.

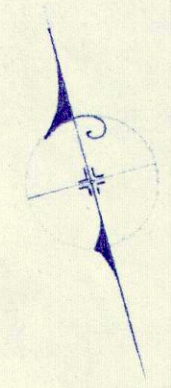

CORNWALL, ONT. SEPT. 18, 1968.
FROM THE OFFICE OF
STIDWILL & ASSOCIATES LTD.

PER: *L. P. Stidwill* B.S.
C.E. & O.L.S.

