


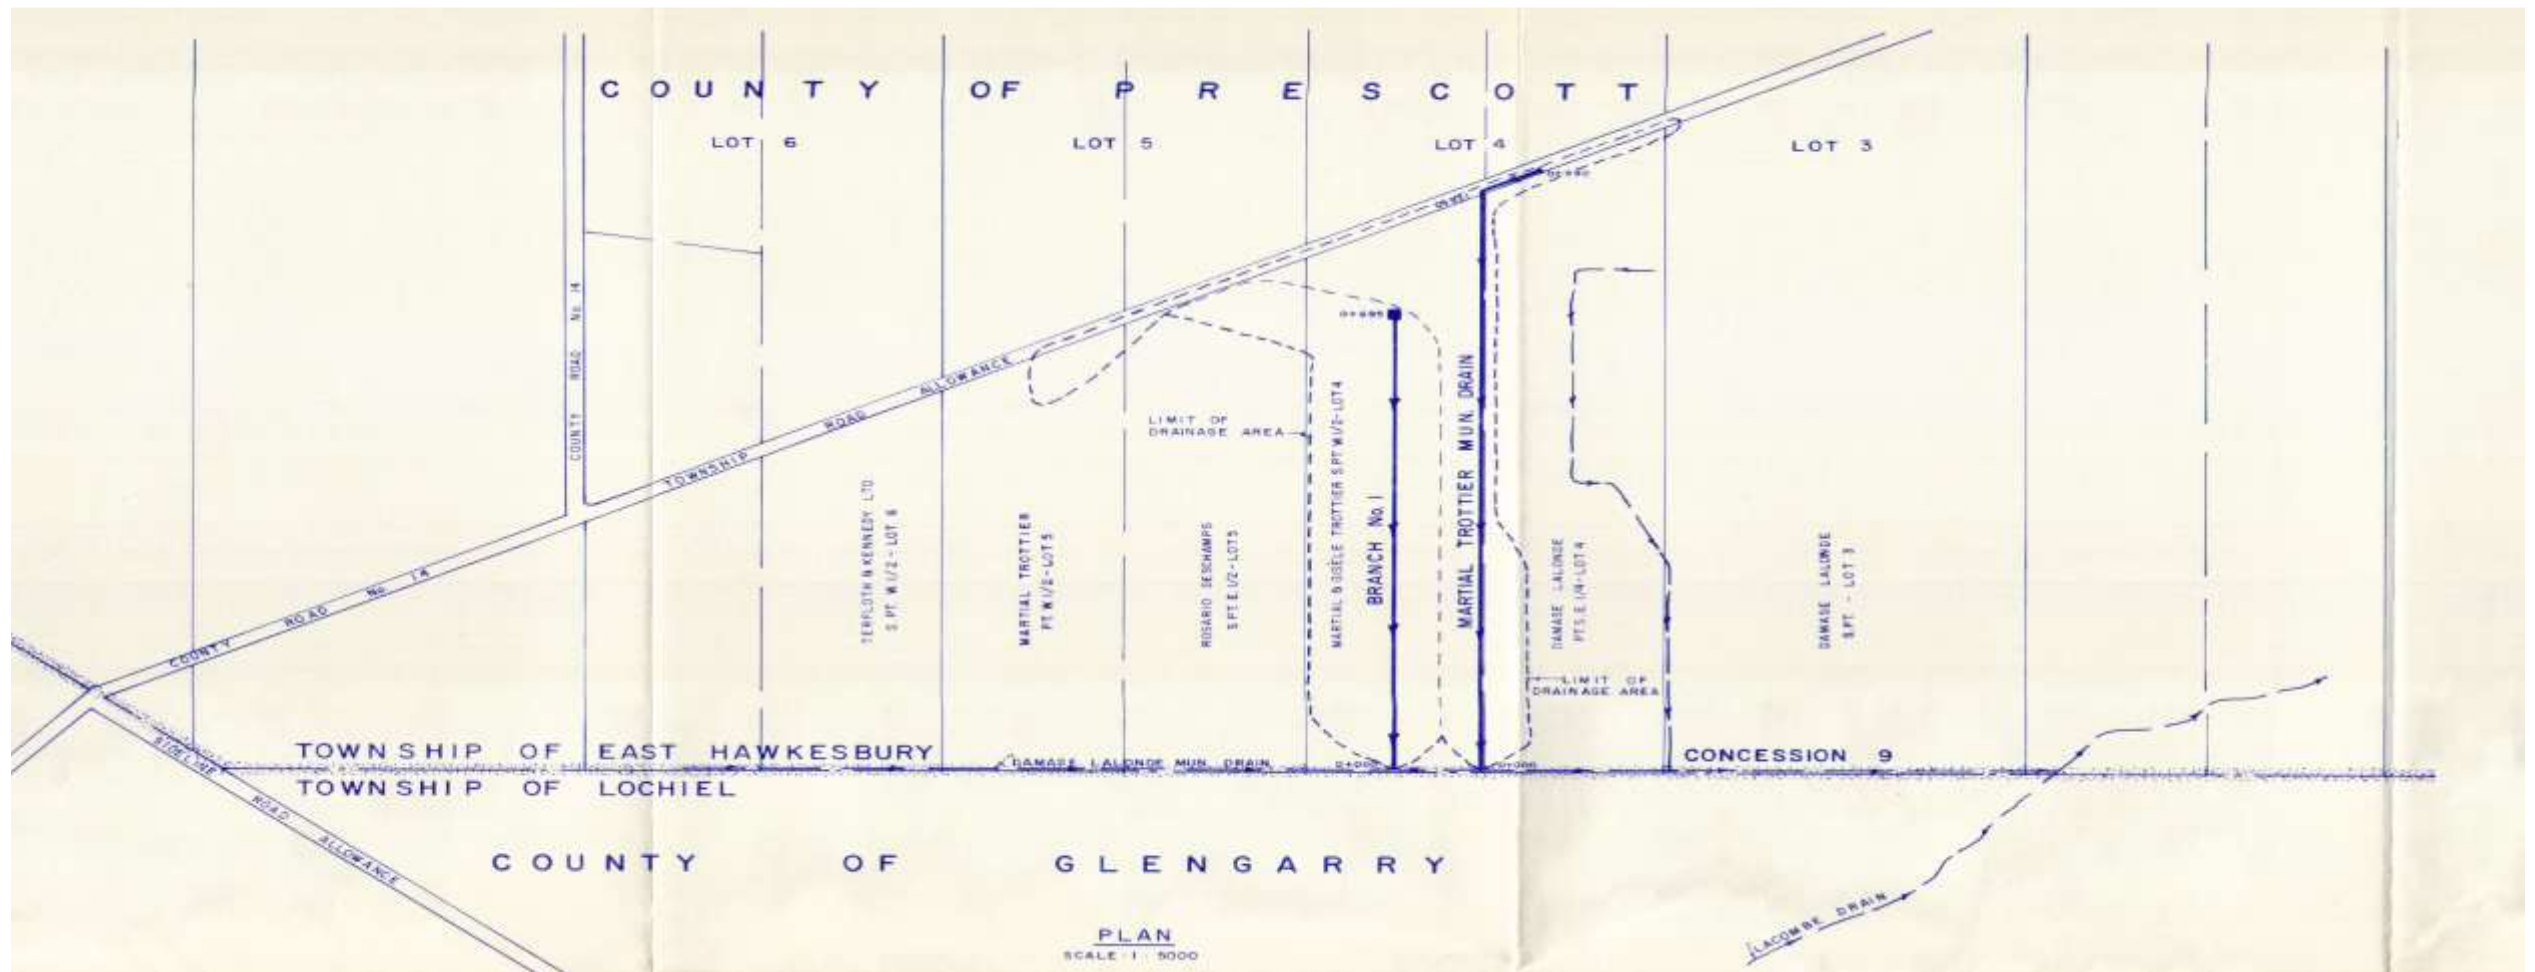

TOWNSHIP OF EAST HAWKESBURY		
PLAN & PROFILE		
<u>MARTIAL TROTIER</u>		
MUNICIPAL DRAIN		
ANDRÉ E. DESJARDINS ENGINEERING LIMITED 872 JAMES STREET HAWKESBURY, ONTARIO		
DESIGN: A. DESJARDINS	CONTRACT NO: H-8176	DRAWN: J. P. L.
DATE: NOVEMBER, 1981		CHECKED: A.E.D.