


TOWNSHIP OF EAST HAWKESBURY
COUNTY OF PRESCOTT

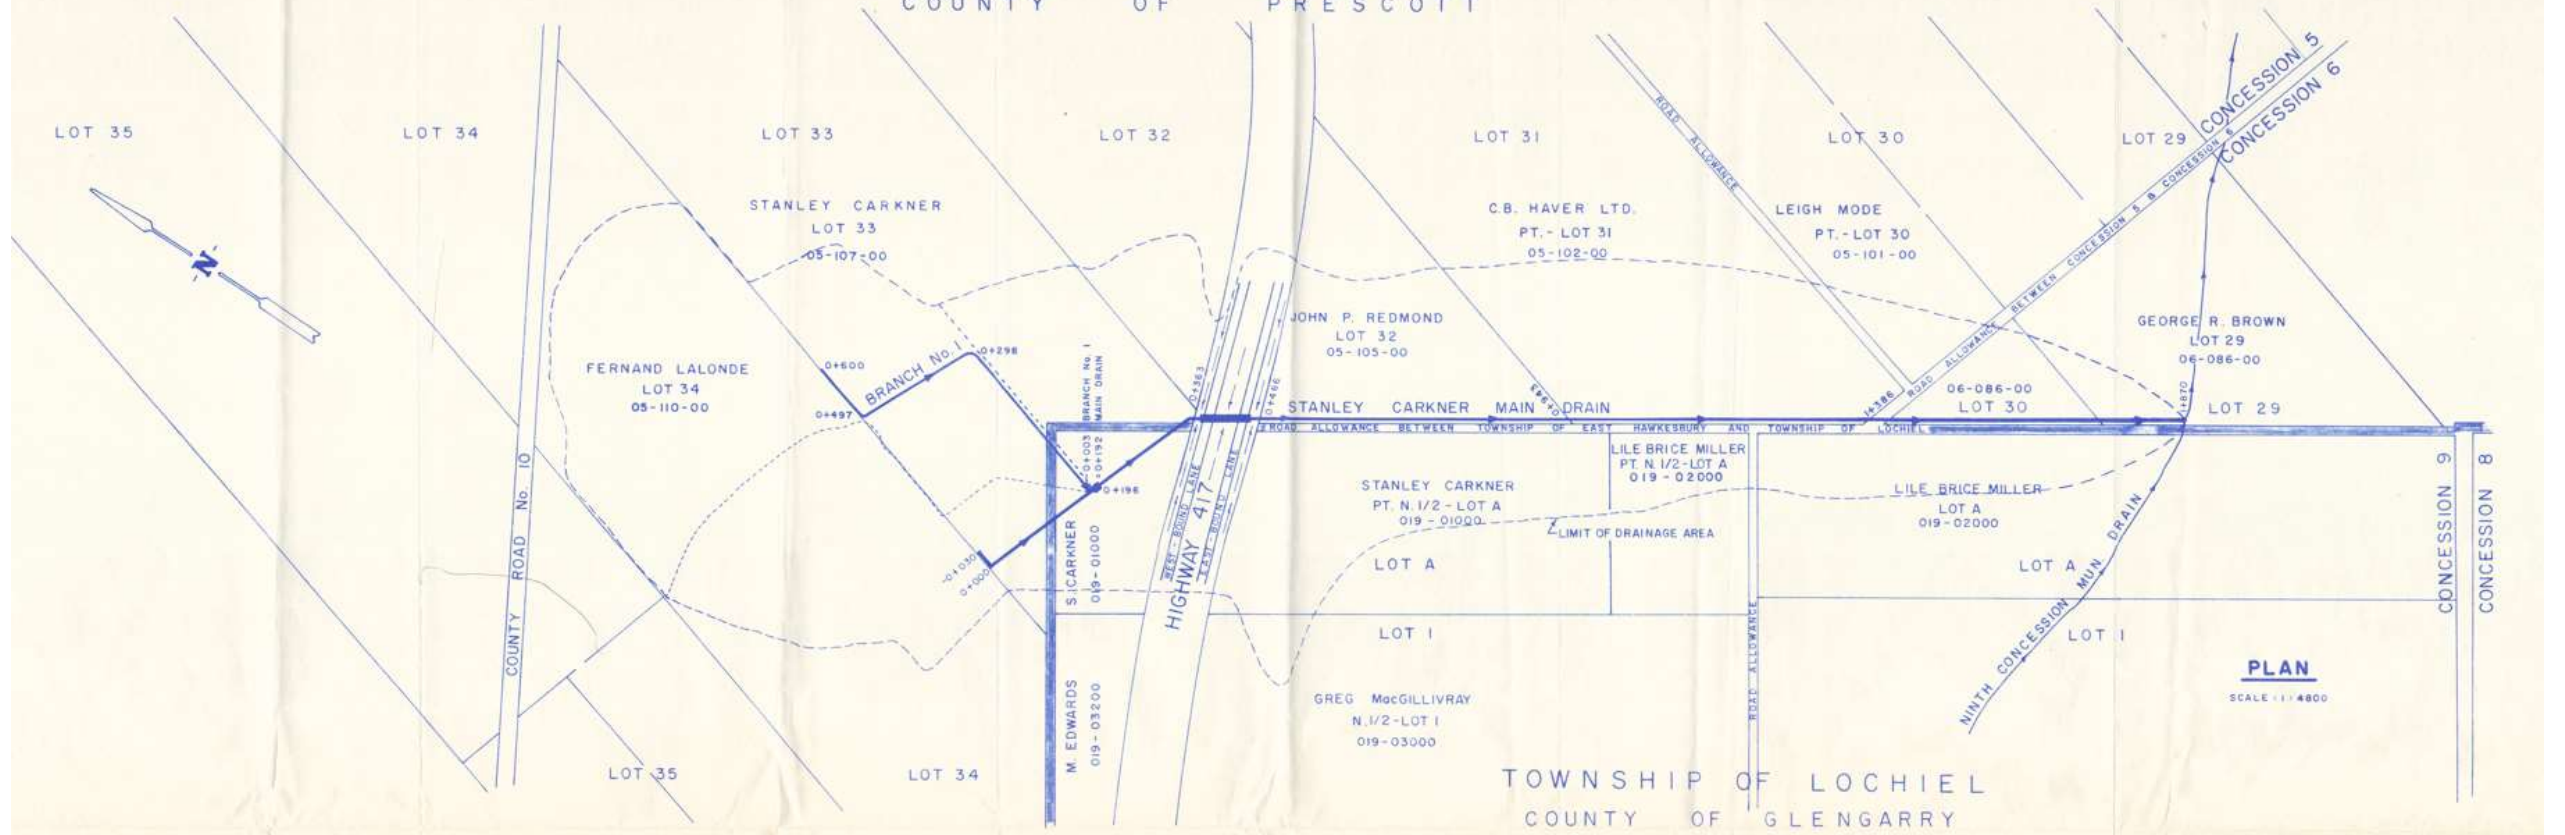

PLAN
SCALE 1" = 4800'

TOWNSHIP OF EAST HAWKESBURY		
PLAN & PROFILE		
STANLEY CARKNER		
MUNICIPAL DRAIN		
DESJARDINS/LASCHELLES ENGINEERING LIMITED		
872 JAMES STREET HAWKESBURY, ONTARIO		
DESIGN: A. DESJARDINS	CONTRACT No.	DRAWN: J.L.L.
DATE: MARCH, 1987	W-8273-D	CHECKED: A.E.D.