


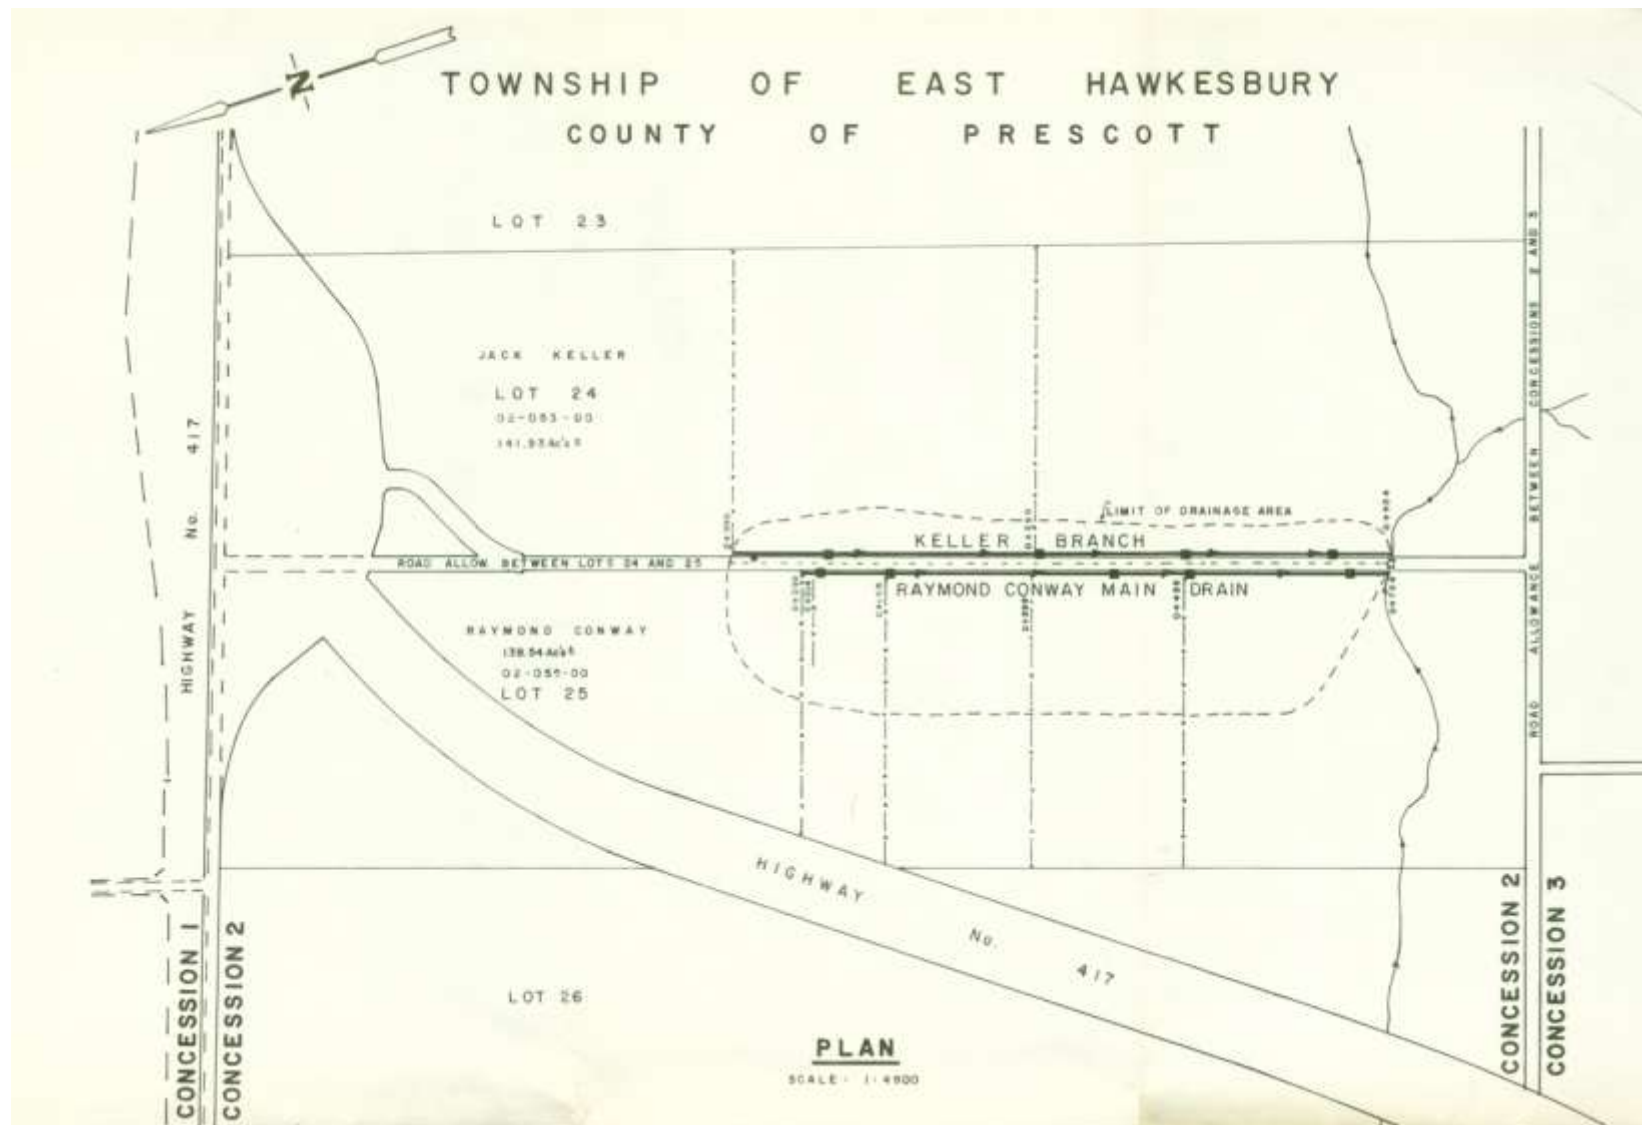

TOWNSHIP OF EAST HAWKESBURY		
PLAN & PROFILE		
<u>RAYMOND CONWAY</u>		
MUNICIPAL DRAIN		
ANDRE E. DESJARDINS ENGINEERING LIMITED 872 JAMES STREET HAWKESBURY, ONTARIO		
DESIGN: A. DESJARDINS	CONTRACT No.	DRAWN: J.T.L.
DATE: AUGUST, 1982	H-8234	CHECKED: A.E.D.