


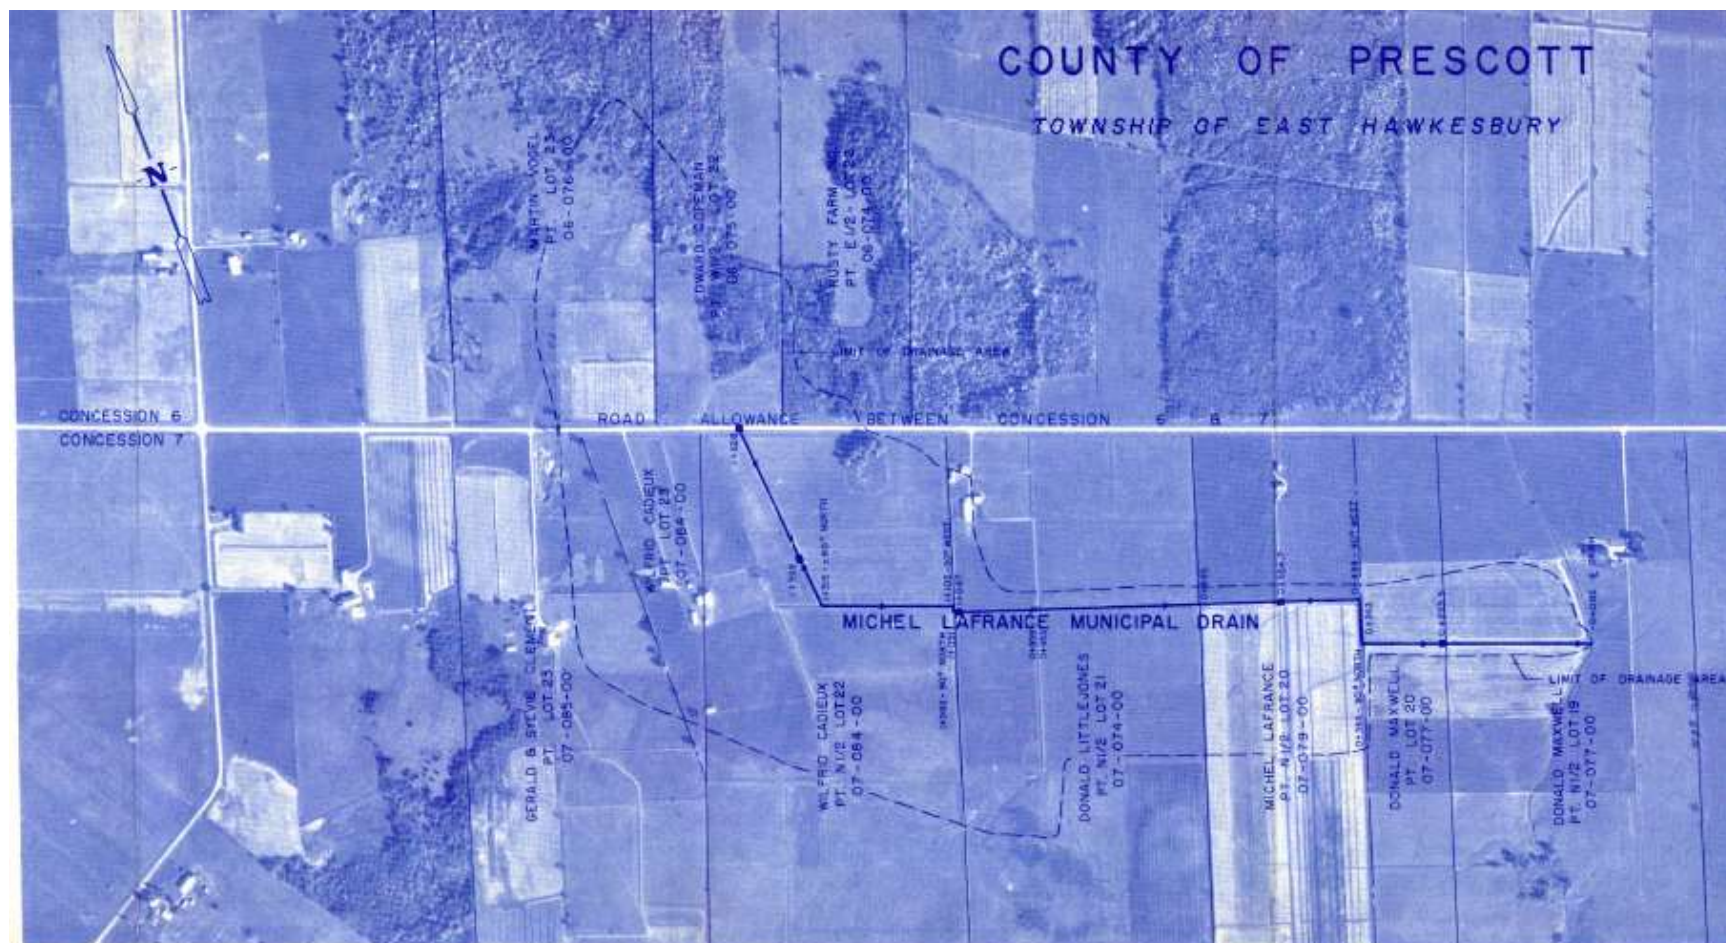

TOWNSHIP OF EAST HAWKESBURY

PLAN & PROFILE

MICHEL LAFRANCE

MUNICIPAL DRAIN

les ingénieurs
DESJARDINS / LASCELLES
engineering limited
872 JAMES ST. - HAWKESBURY, ONTARIO

DRAWING NO.

DL 249

DESIGN

A. E. S.

DRAWN

S. E. L.

CONTRACT NO.

87-89

DATE

JUNE 1987

CHECKED

A. E. S.