


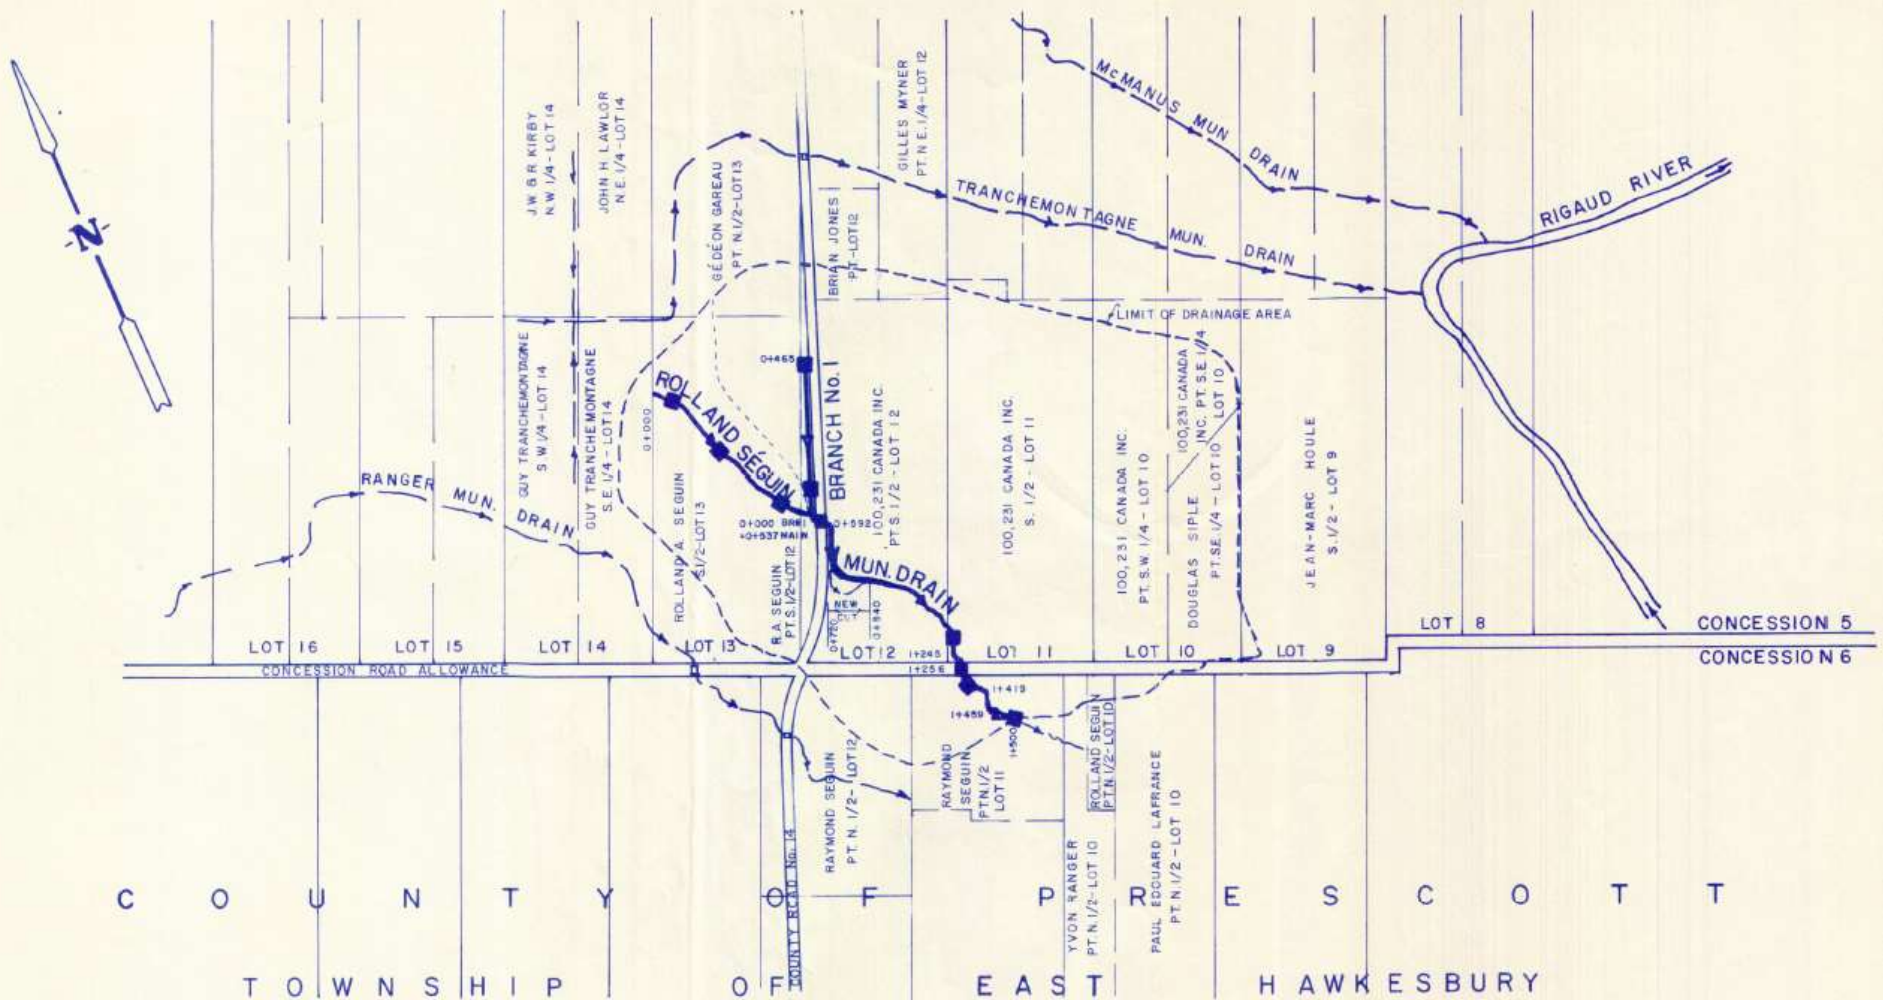

TOWNSHIP OF EAST HAWKESBURY

PLAN & PROFILE
ROLLAND A. SÉGUIN
 MUNICIPAL DRAIN

ANDRÉ E. DESJARDINS ENGINEERING LIMITED
 872 JAMES STREET
 HAWKESBURY, ONTARIO

DESIGN: A. DESJARDINS CONTRACT NO. H-8171
 DATE: JANUARY, 1982 DRAWN: J.Y.L. CHECKED: A.E.D.

PLAN

SCALE: 1" = 12,000'

