


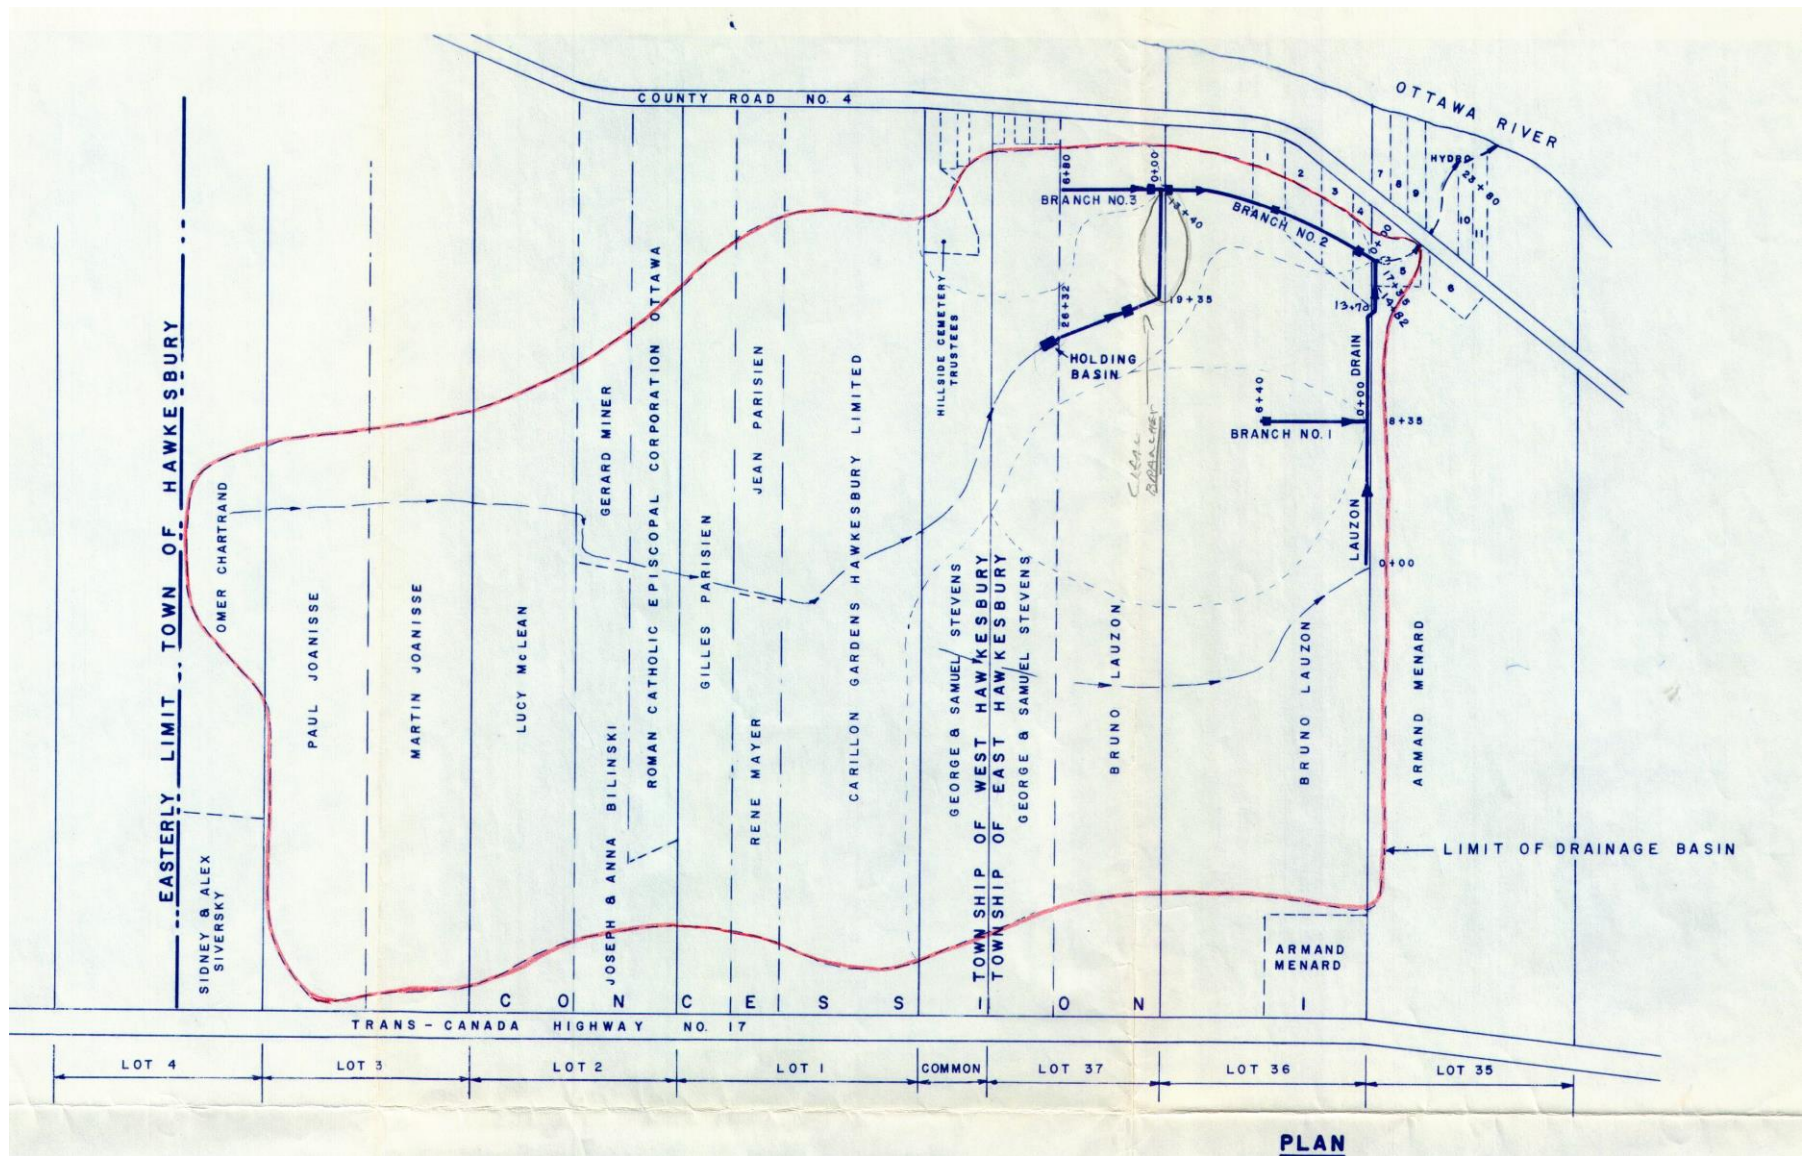

PLAN & PROFILE
 CONSTRUCTION OF
 LAUZON MUNICIPAL DRAIN
 AND BRANCHES
 IN THE
 TOWNSHIP OF EAST HAWKESBURY
 (INCLUDING LANDS IN THE TOWNSHIP OF WEST HAWKESBURY)

ANDRÉ E. DESJARDINS
 CONSULTING ENGINEER
 HAWKESBURY, ONTARIO
 CONTRACT NO. H-100A
 DATE: JANUARY 11, 1980
 REV'D: JANUARY 1981

André Desjardins
 (Professional Engineer Seal)