


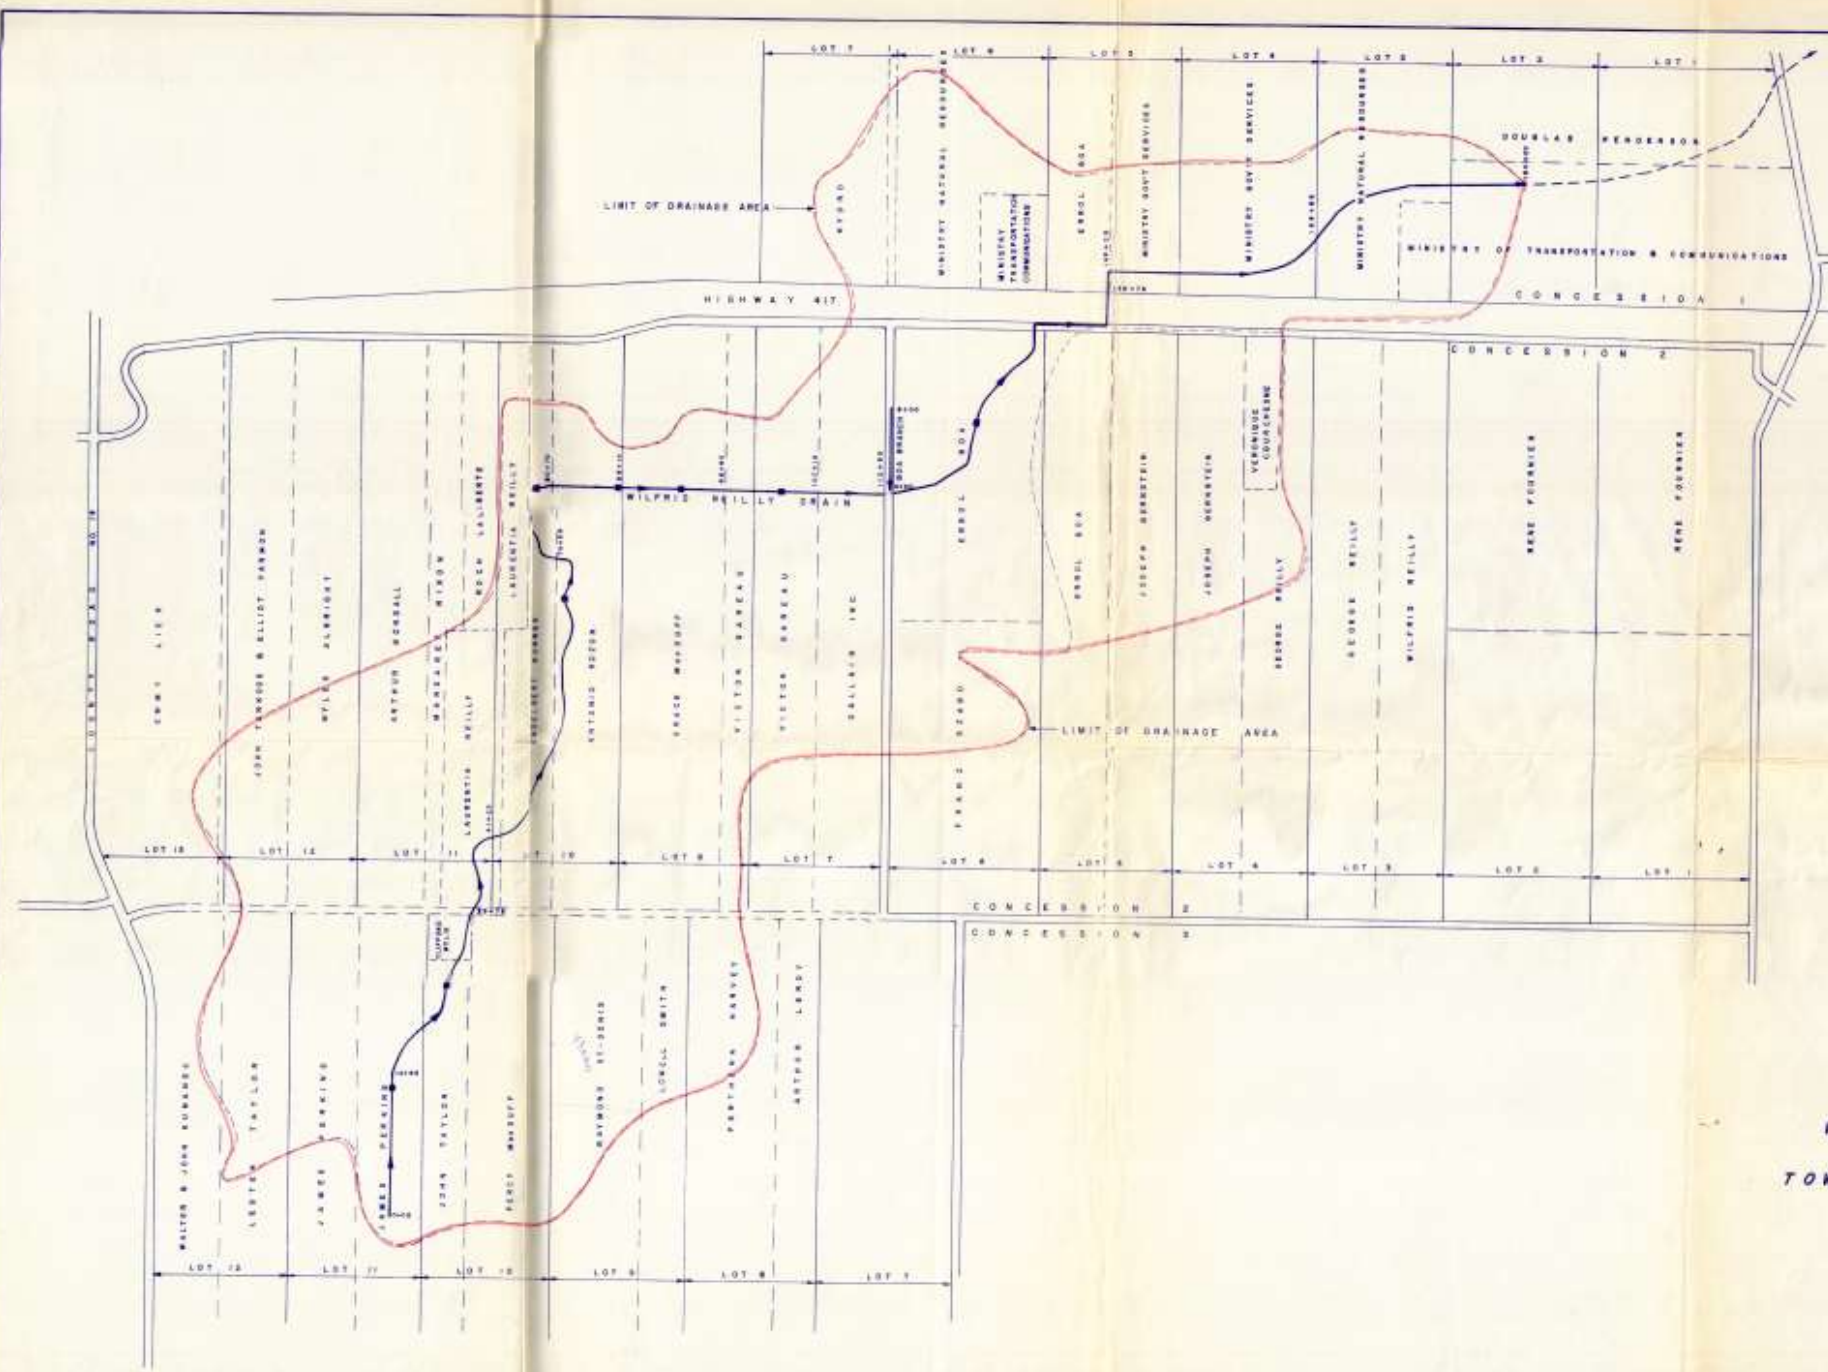

PLAN
SCALE: 1" = 400'

PLAN
of the
WILFRID REILLY DRAIN
in
TOWNSHIP OF EAST HAWKESBURY
in
PRESCOTT COUNTY



ANDRE E. DESJARDINS
CONSULTING ENGINEER
HAWKESBURY, ONTARIO

DATE: JANUARY 1980