


TOWNSHIP OF EAST HAWKESBURY
COUNTY OF PRESCOTT

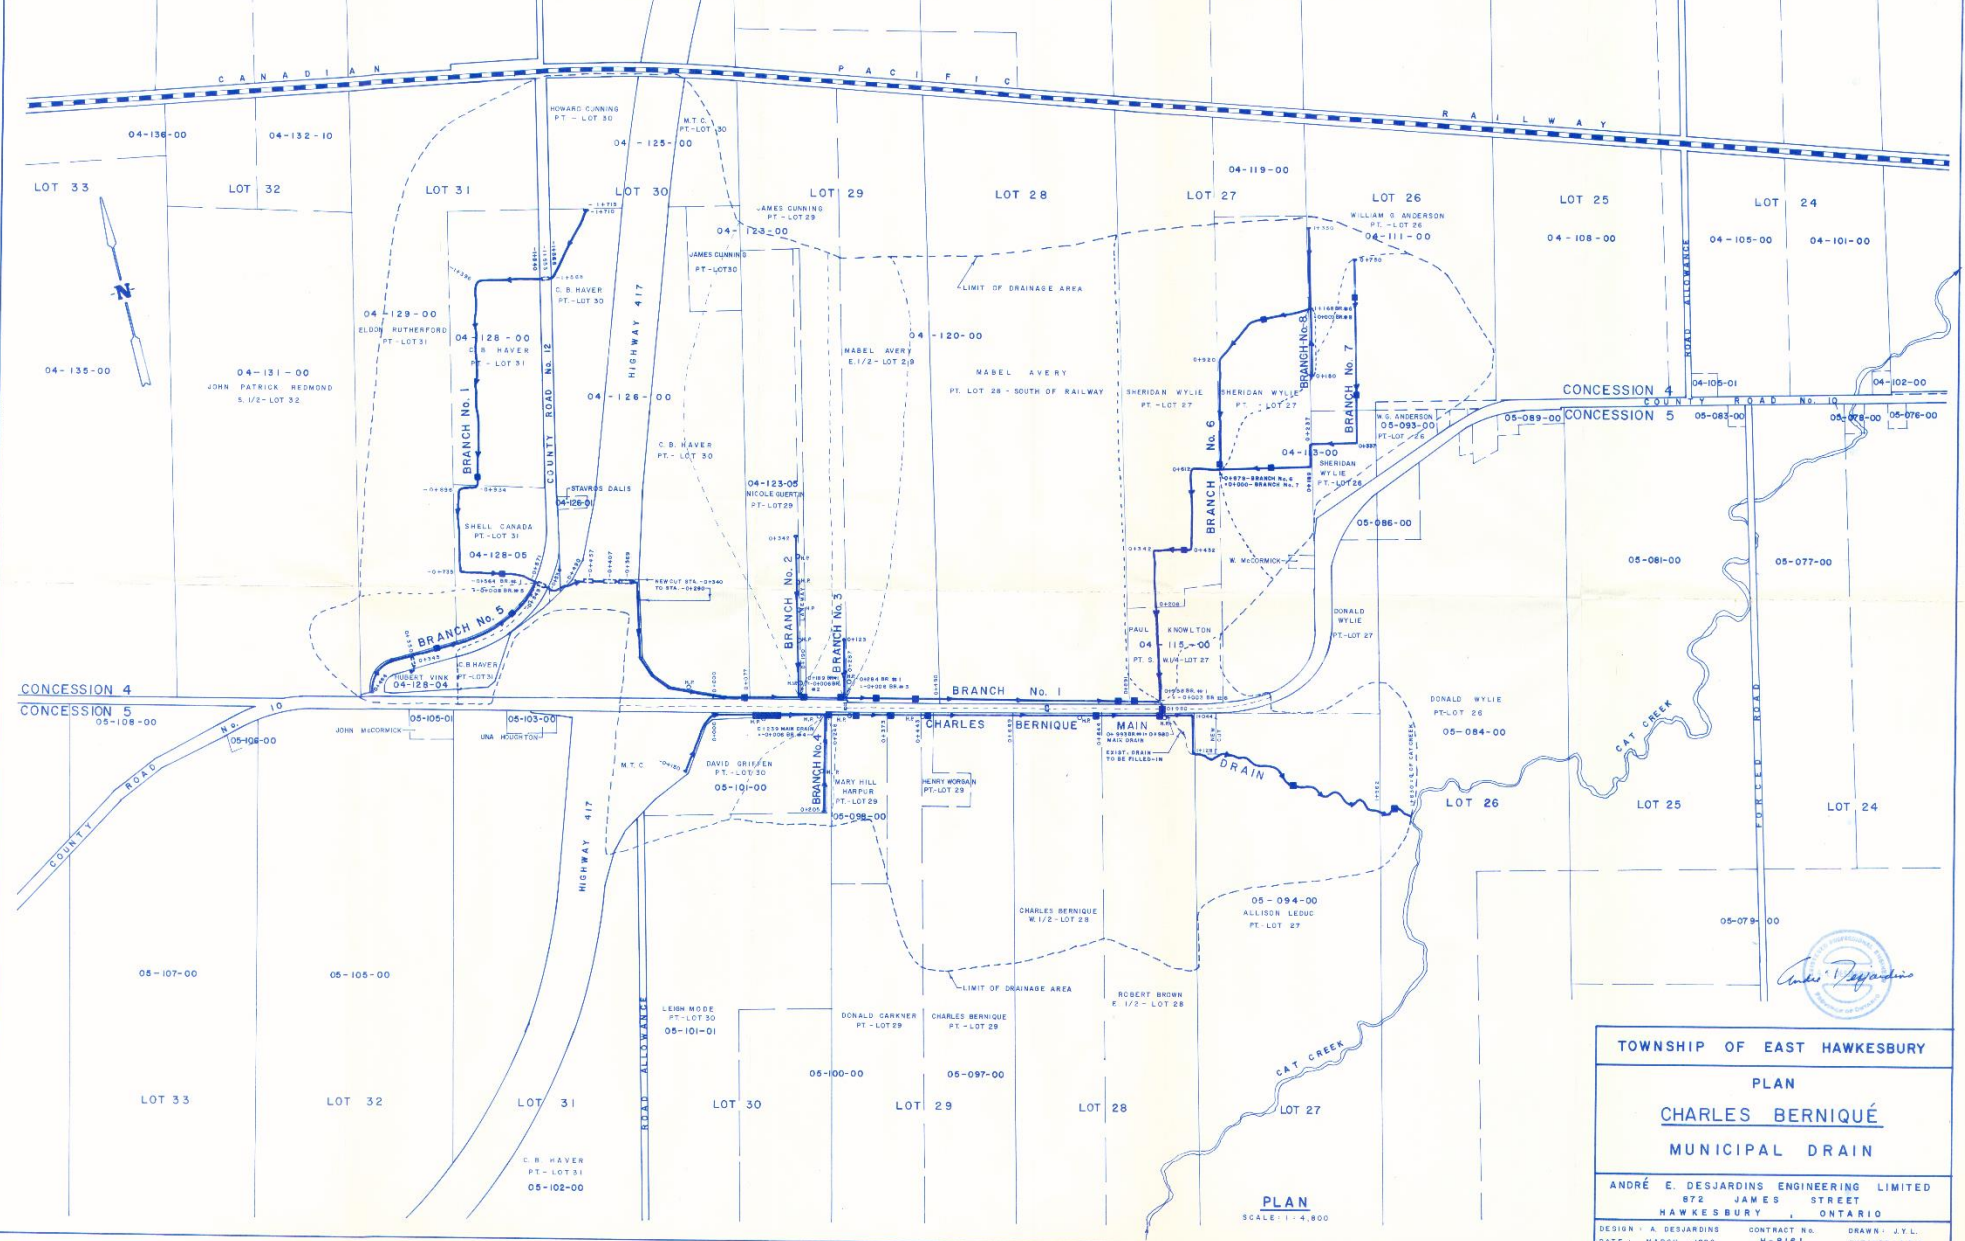

André Desjardins

TOWNSHIP OF EAST HAWKESBURY		
PLAN		
CHARLES BERNIQUE		
MUNICIPAL DRAIN		
ANDRÉ E. DESJARDINS ENGINEERING LIMITED		
872 JAMES STREET		
HAWKESBURY, ONTARIO		
DESIGN: A. DESJARDINS	CONTRACT NO. N-8161	DRAWN: J.T.L.
DATE: MARCH, 1982		CHECKED: A.E.D.
REV: 1 AUG 7, 1982 BY: N.S.J.		

PLAN
SCALE: 1" = 400'