


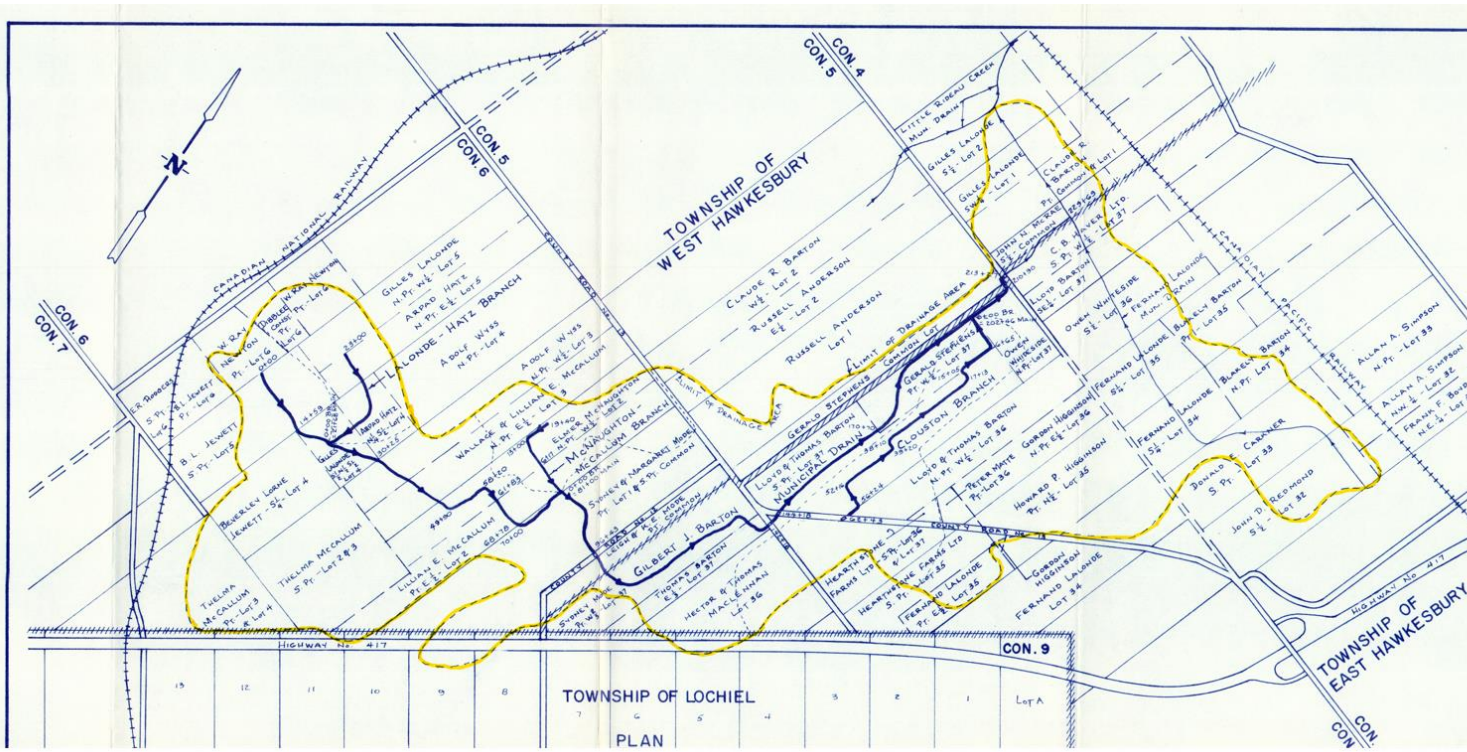

No.	REVISIONS	DATE	BY
TOWNSHIP OF WEST HAWKESBURY			
PLAN & PROFILE			
MAINTENANCE & IMPROVEMENTS			
GILBERT J. BARTON			
MUNICIPAL DRAIN			
 les ingénieurs LASCELLES SEGUIN engineering ltd.		DWG. No. R677	