


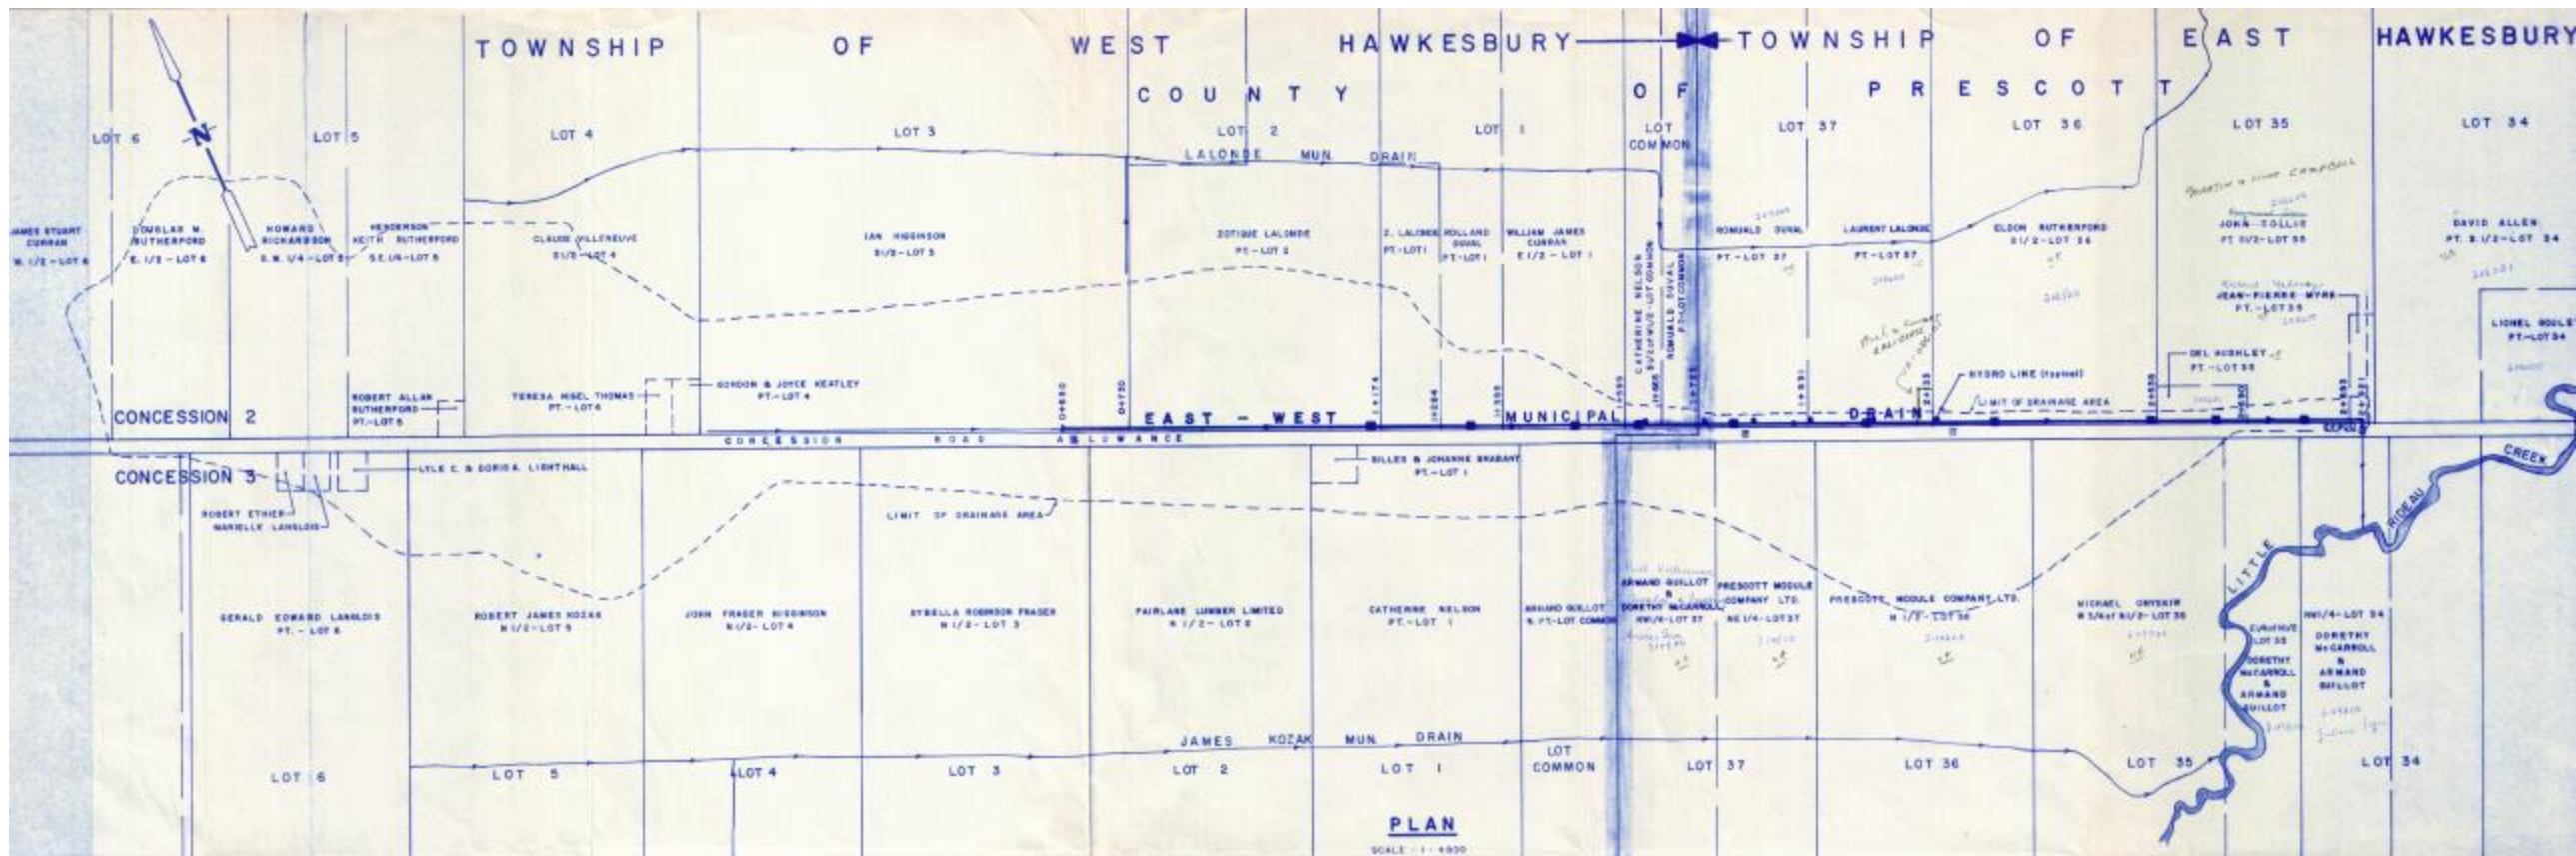

TOWNSHIP OF EAST HAWKESBURY		
PLAN & PROFILE		
<u>EAST-WEST</u>		
MUNICIPAL DRAIN		
DESJARDINS / LASCELLES ENGINEERING LIMITED		
872 JAMES STREET		
HAWKESBURY, ONTARIO		
DESIGN - A. DESJARDINS	CONTRACT NO.	DRAWN - A.Y.L.
DATE - AUGUST, 1982	N-8235-0	CHECKED - A.E.D.