


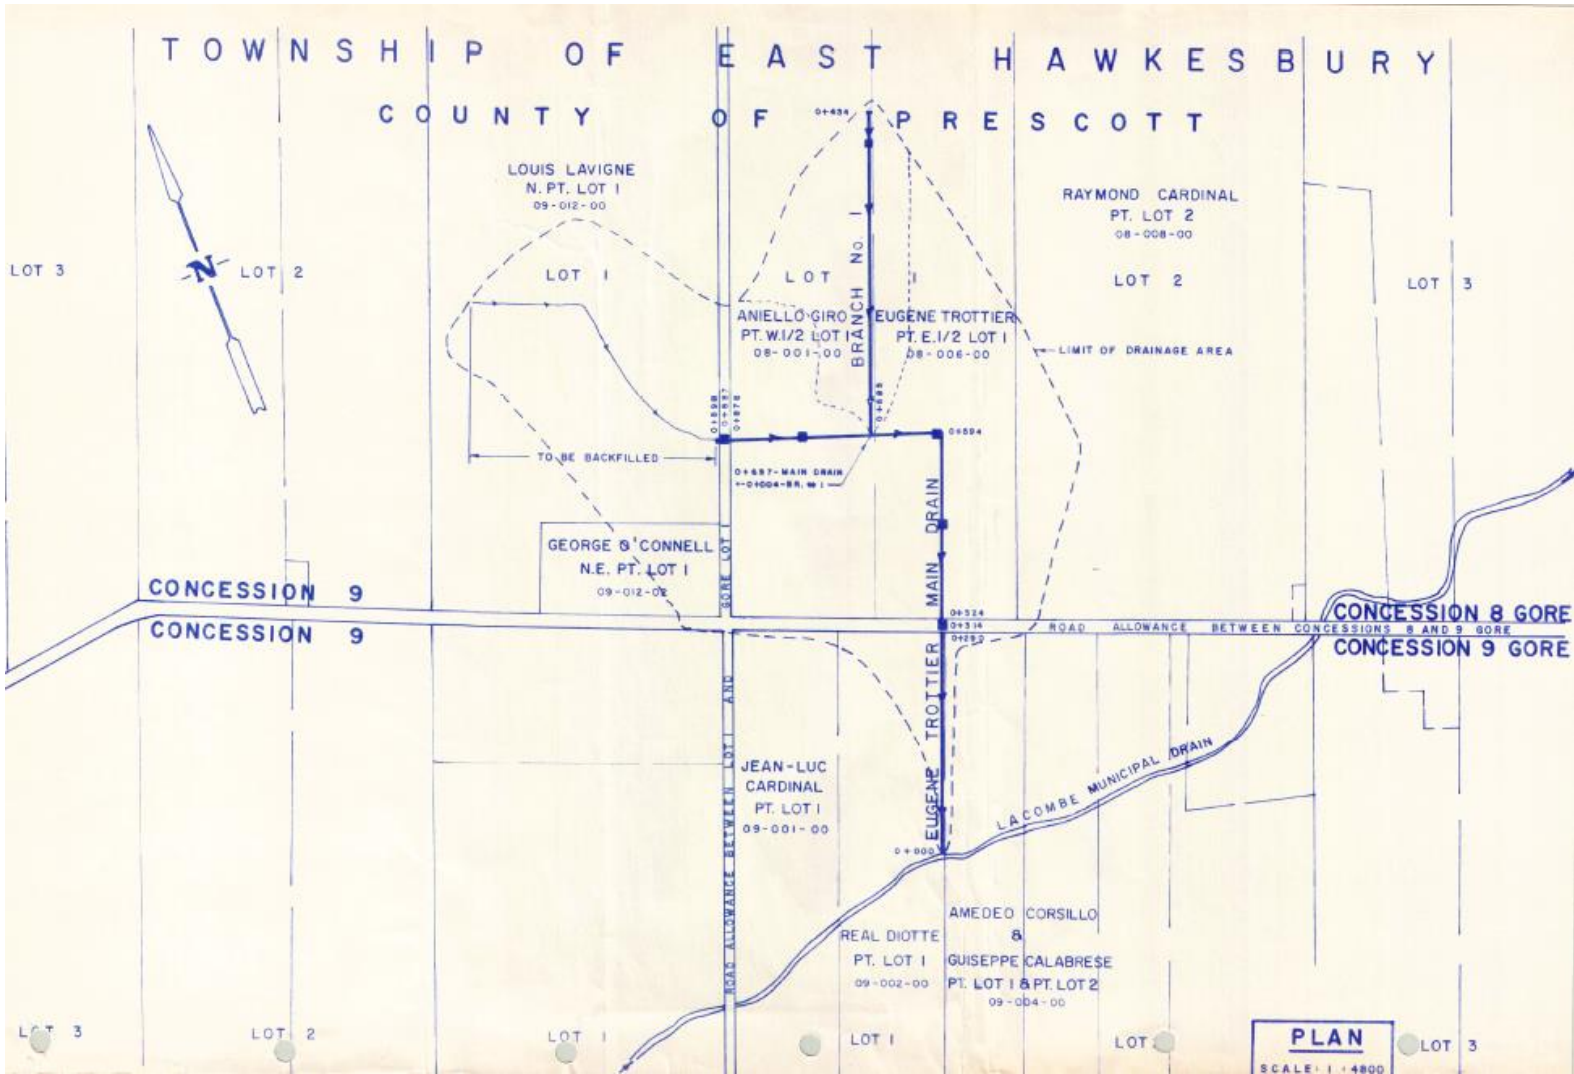

TOWNSHIP OF EAST HAWKESBURY		
PLAN & PROFILE		
<u>EUGENE TROTTIER</u>		
MUNICIPAL DRAIN		
ANDRE E. DESJARDINS ENGINEERING LIMITED 872 JAMES STREET HAWKESBURY, ONTARIO		
DESIGN : A. DESJARDINS	CONTRACT No.	DRAWN : J.Y.L.
DATE : OCTOBER, 1982	H-8225-D	CHECKED: A.E.D.