


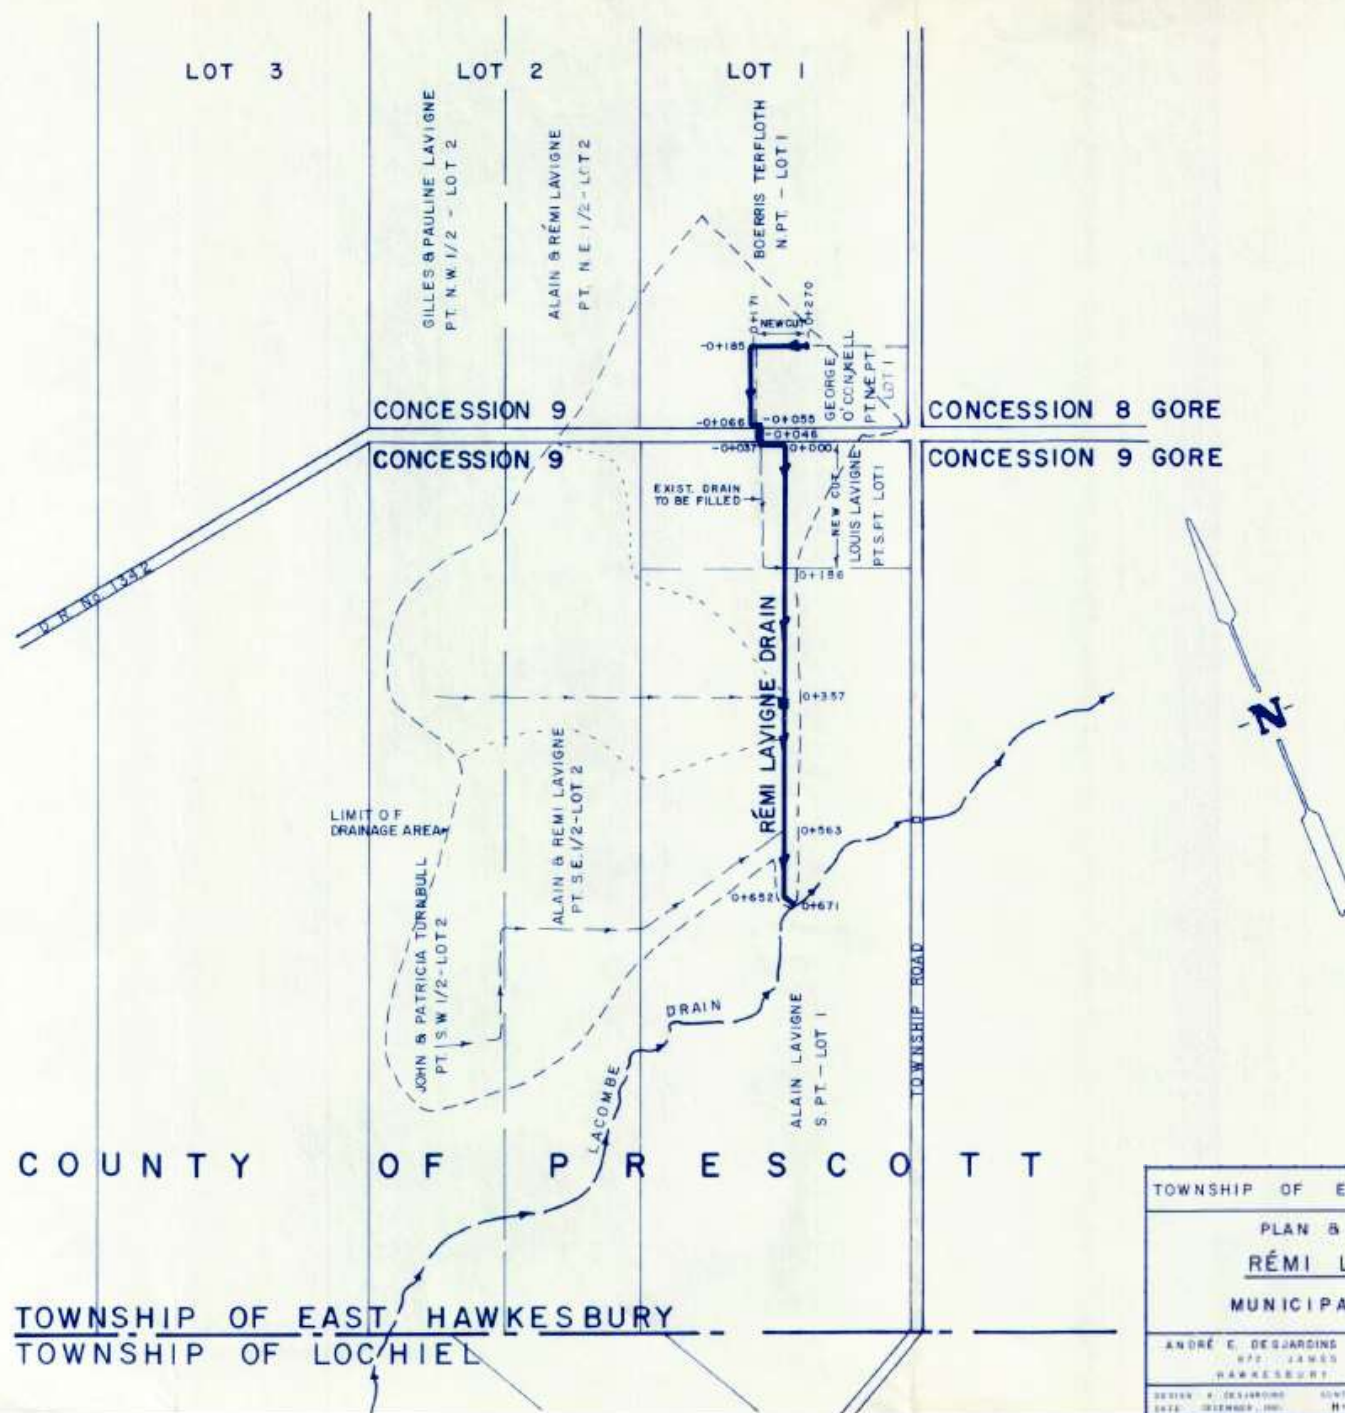

TOWNSHIP OF EAST HAWKESBURY			
PLAN & PROFILE			
<u>RÉMI LAVIGNE</u>			
MUNICIPAL DRAIN			
ANDRÉ E. DESJARDINS ENGINEERING LIMITED			
872 JAMES STREET			
HAWKESBURY, ONTARIO			
DESIGN: A. DESJARDINS	CONTRACT NO.	GRAPHIC: J. G.	
DATE: SEPTEMBER, 1993	HEB 88	ORDERED: A.B.	