


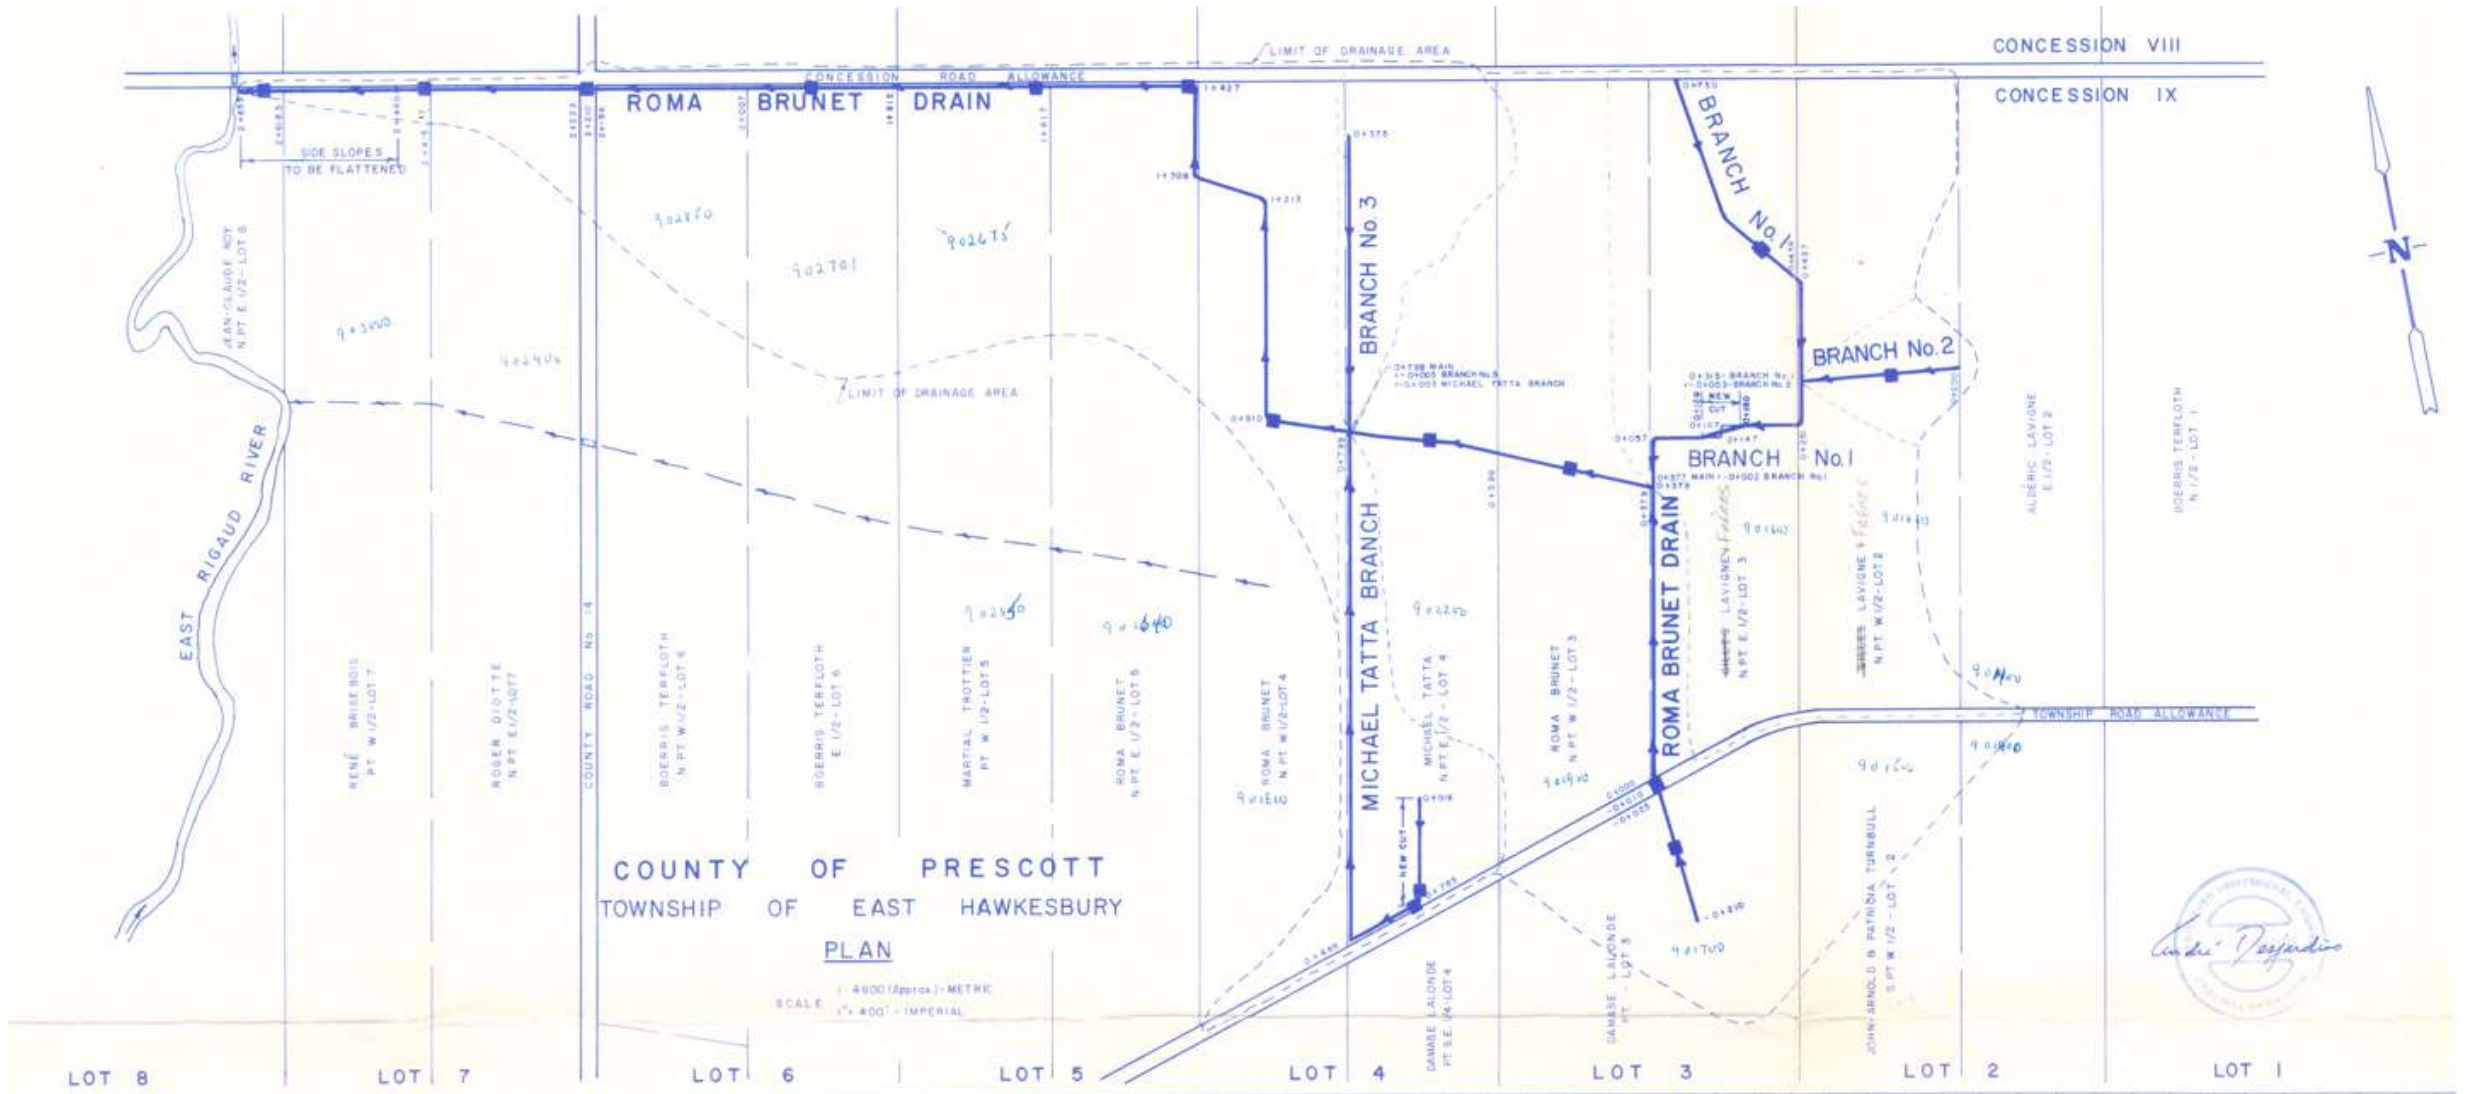

TOWNSHIP OF EAST HAWKESBURY

PLAN & PROFILE
ROMA BRUNET
MUNICIPAL DRAIN

ANDRE E. DESJARDINS ENGINEERING LIMITED
872 JAMES STREET
HAWKESBURY, ONTARIO

DESIGN: A. DESJARDINS CONTRACT No. DRAWN: J.Y.L.
DATE: NOVEMBER, 1981 H-8183 CHECKED: A.E.D.