


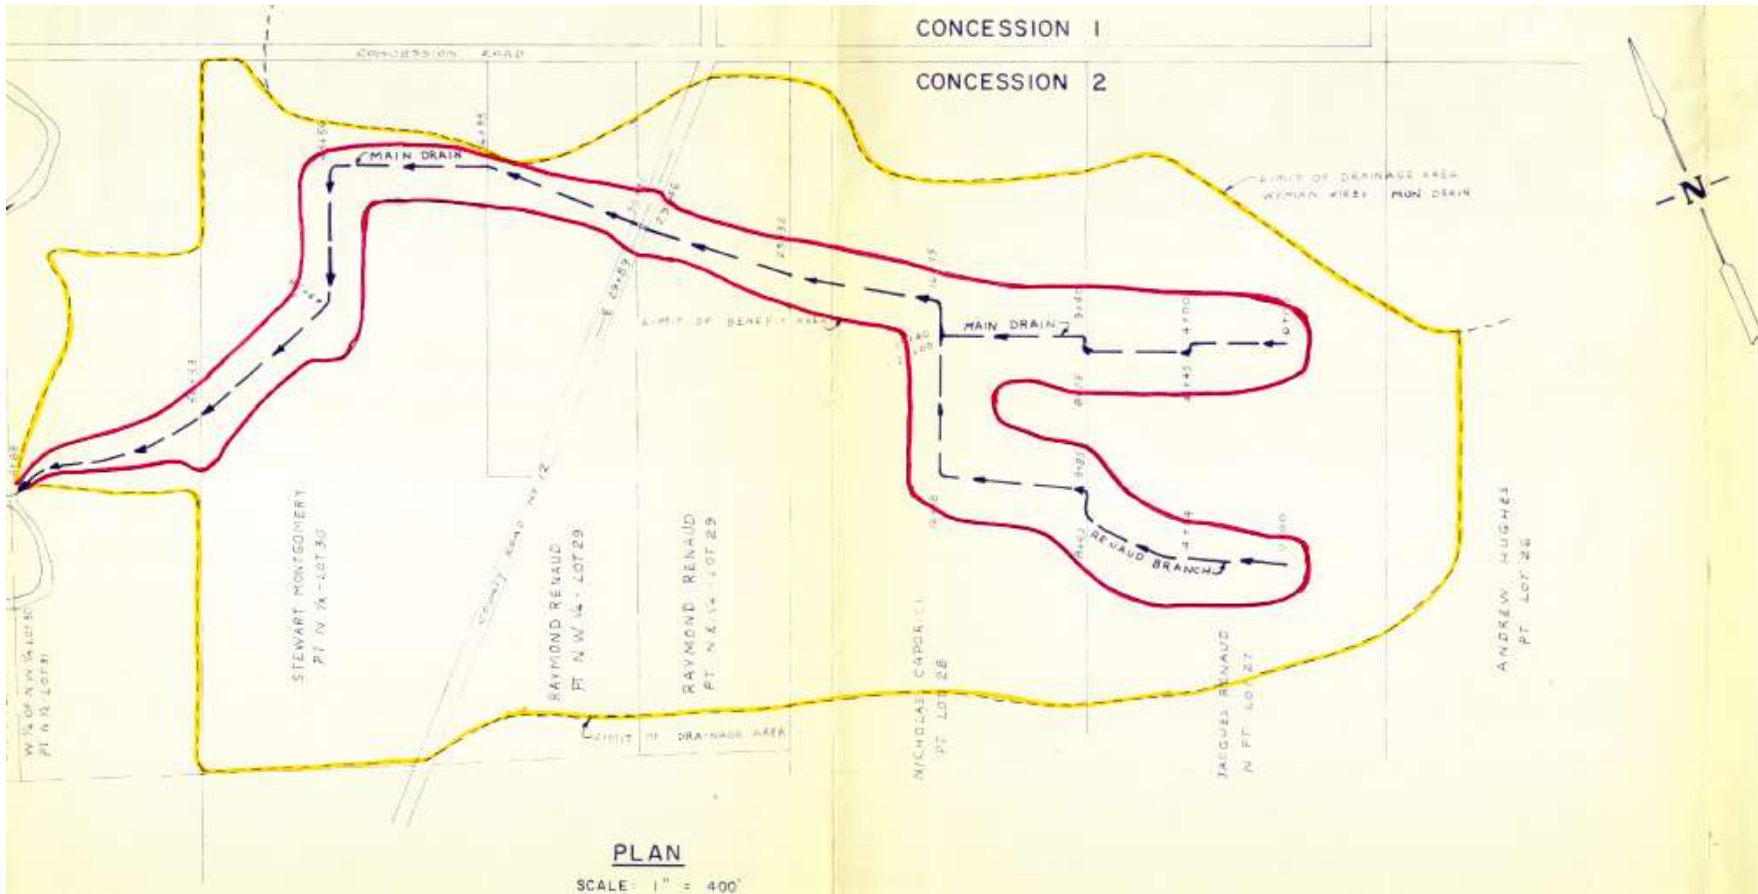

ISSUED
MAY 9 1973
Ghislain E. Seguin & Associates Ltd.
CONSULTING ENGINEERS

No.	REVISIONS	DATE	BY
TOWNSHIP OF EAST HAWKESBURY			
PLAN & PROFILE OF MONTGOMERY MUNICIPAL DRAIN			
GHISLAIN E. SEGUIN & ASSOCIATES LTD. CONSULTING ENGINEERS HAWKESBURY ONTARIO			
DRAWN BY: G.H.L. TRACED BY: J.Y.L. CHECKED BY: G.H.L.			
DATE: APRIL 1973 SCALES: AS SHOWN			
CONTRACT No. H 7296			

