


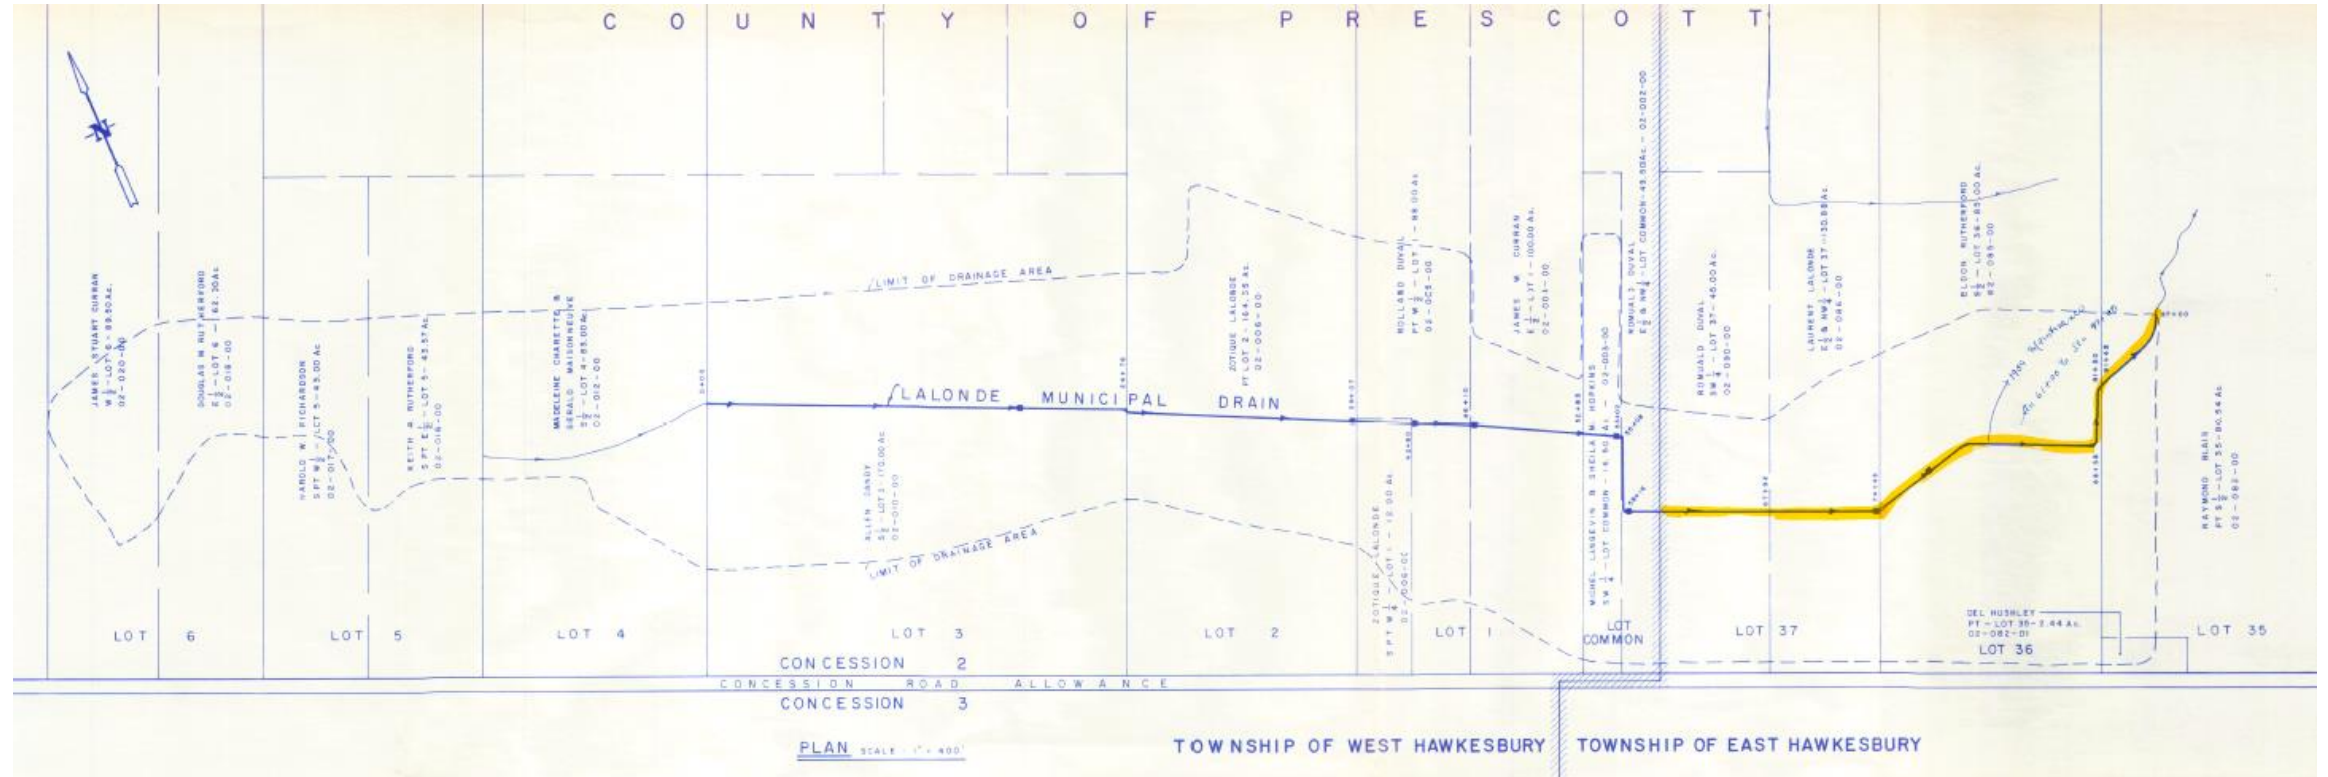

TOWNSHIP OF EAST HAWKESBURY		
PROFILE		
LALONDE MUNICIPAL DRAIN		
EXCAVATION TO BE DONE SIMULTANEOUSLY IN BOTH EAST & WEST HAWKESBURY TOWNSHIPS		
DESJARDINS / LASCELLES engineering limited 872 JAMES STREET, HAWKESBURY, ONTARIO		NOT AUTHENTIC UNLESS SIGNED AND DATED DRAWING No. DL456
DESIGN - A. E. D.	DRAWN - J. E. L.	CONTRACT No. 89-16-10
DATE - SEPTEMBER, 1989	CHECKED - A. E. D.	