


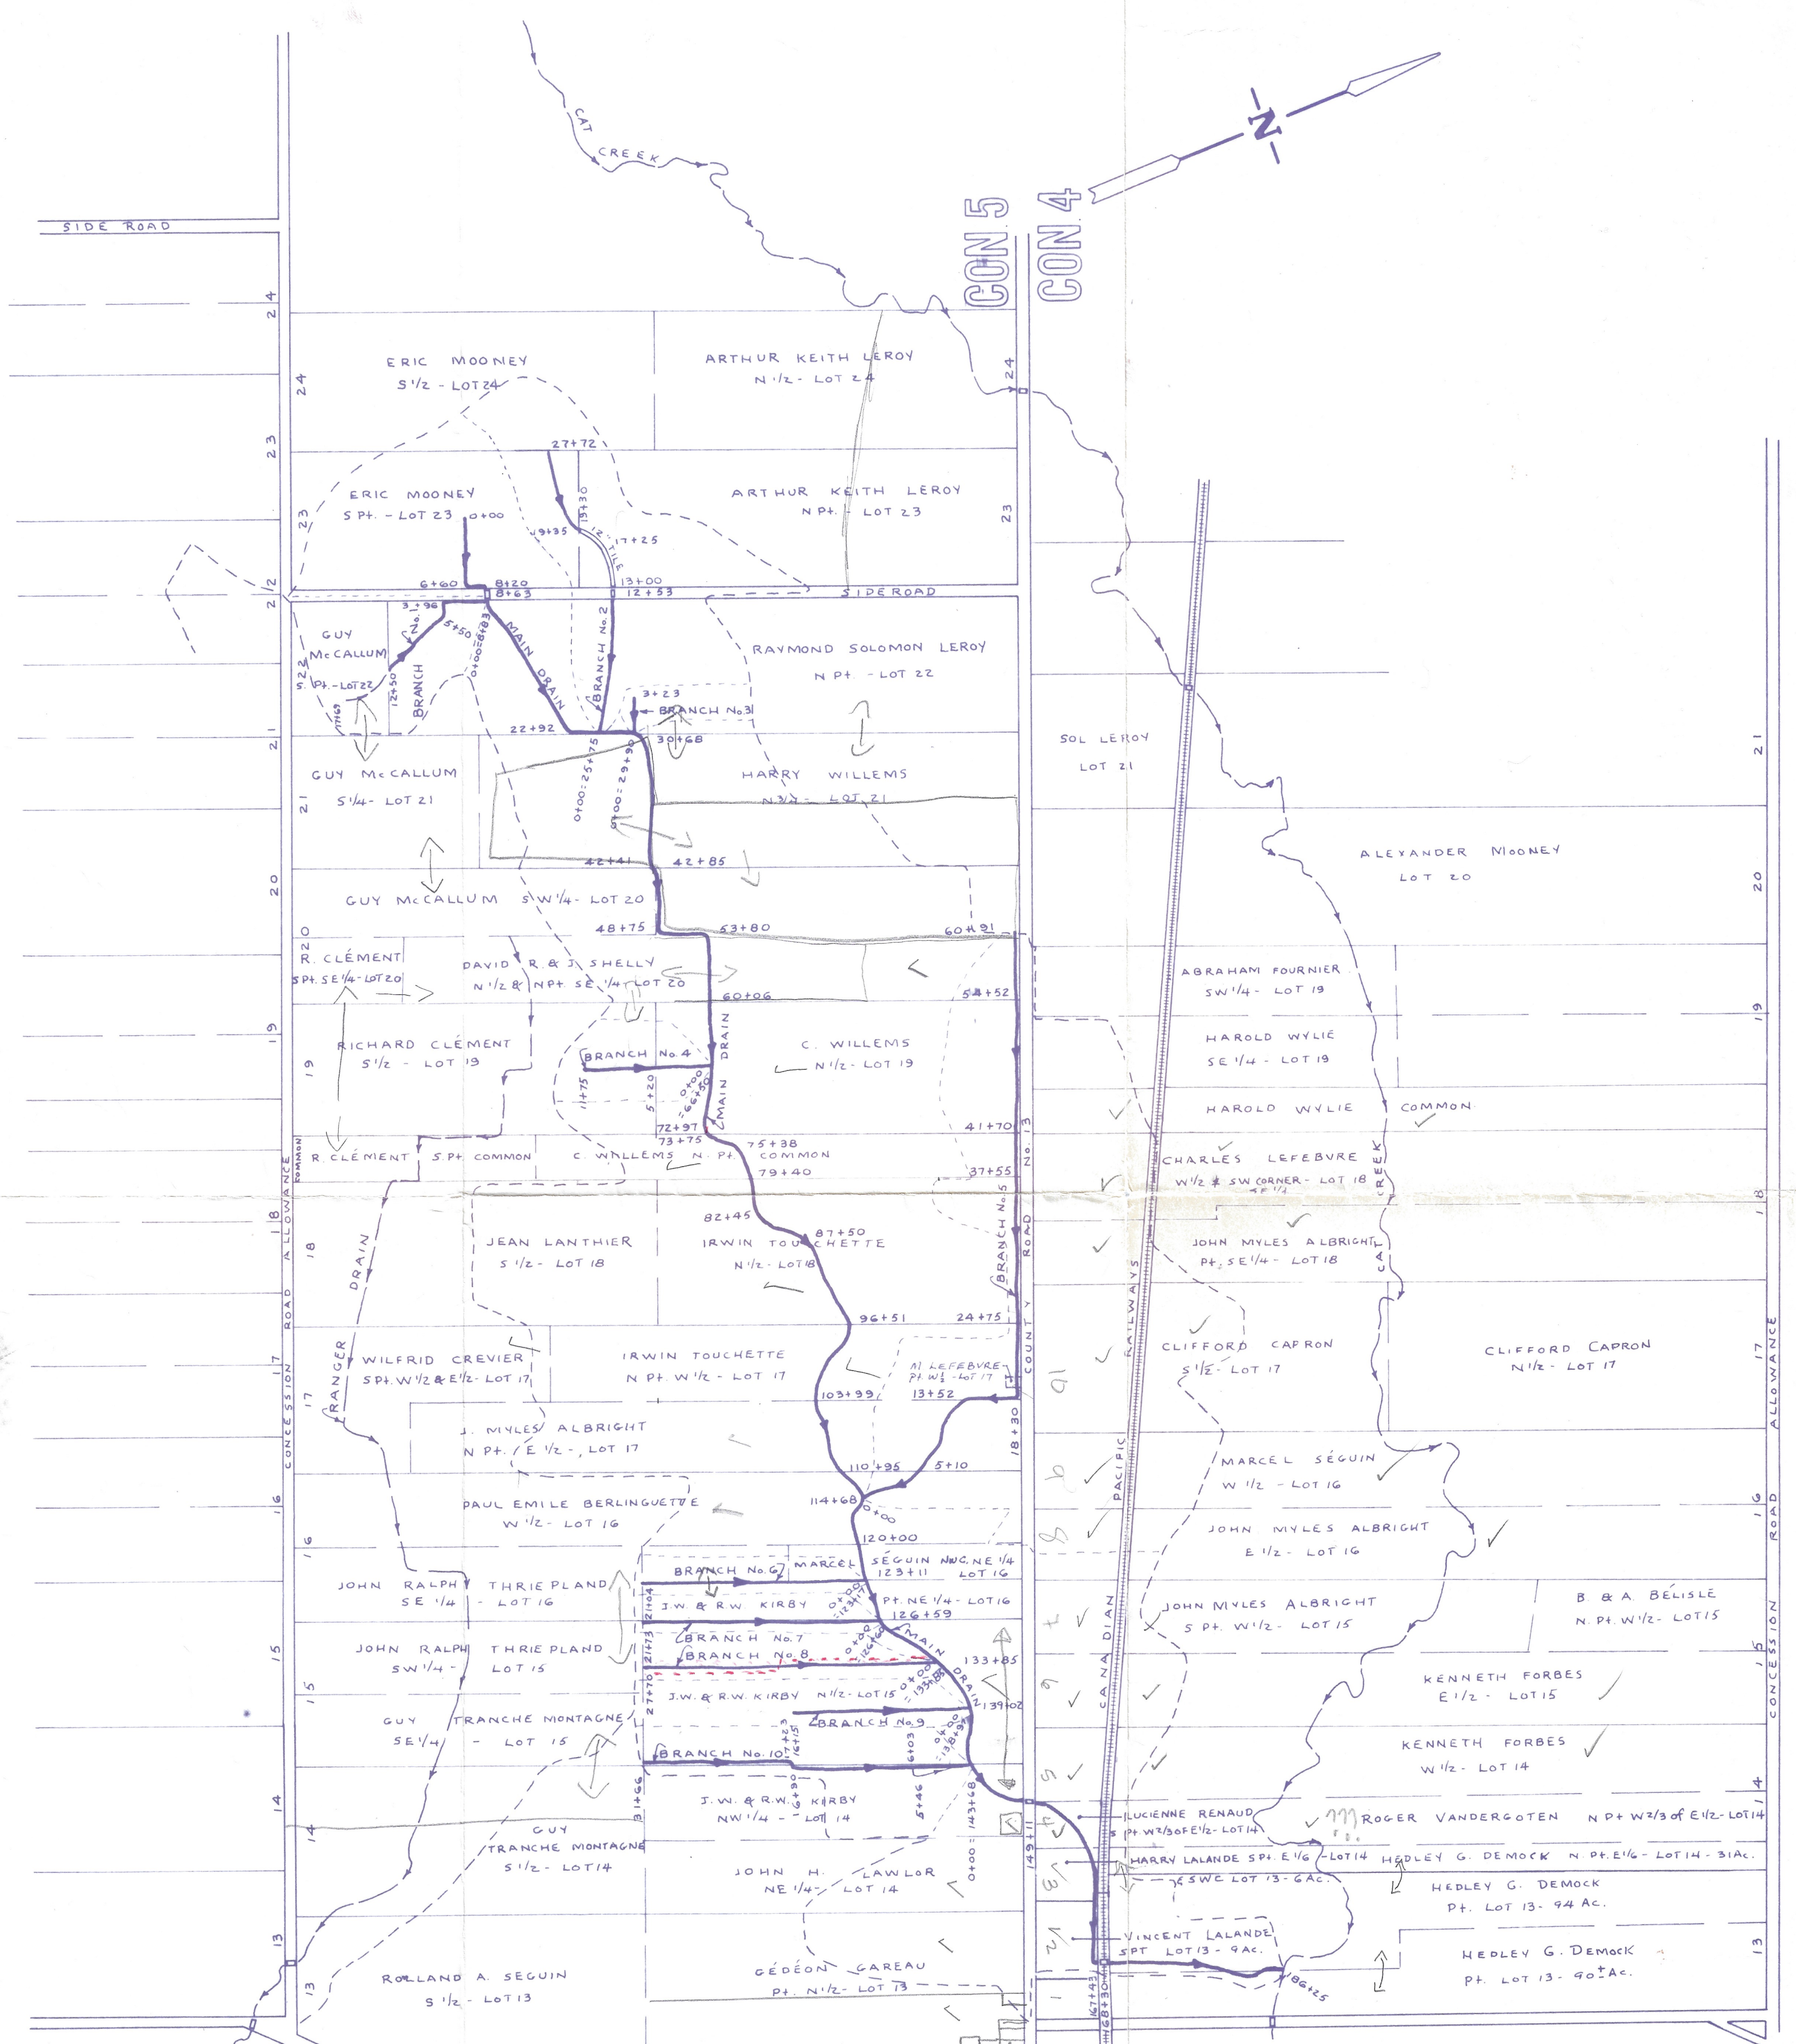

PLAN
SCALE 1" = 1000'

COVERED SECTION - BRANCH No. 2 & GENERAL		G.H.L.	3/3/75
No.	REVISIONS	DATE	BY
TOWNSHIP OF EAST HAWKESBURY			
PLAN			
ERIC MOONEY			
MUNICIPAL DRAIN			
GHISLAIN E. SEGUIN & ASSOCIATES LTD. CONSULTING ENGINEERS HAWKESBURY ONTARIO			DWG. No. R 460
DRAWN BY: G.H.L.		TRACED BY: J.Y.L.	CHECKED BY: G.H.L.
DATE: NOVEMBER / 1974		CONTRACT No. H - 7464	