


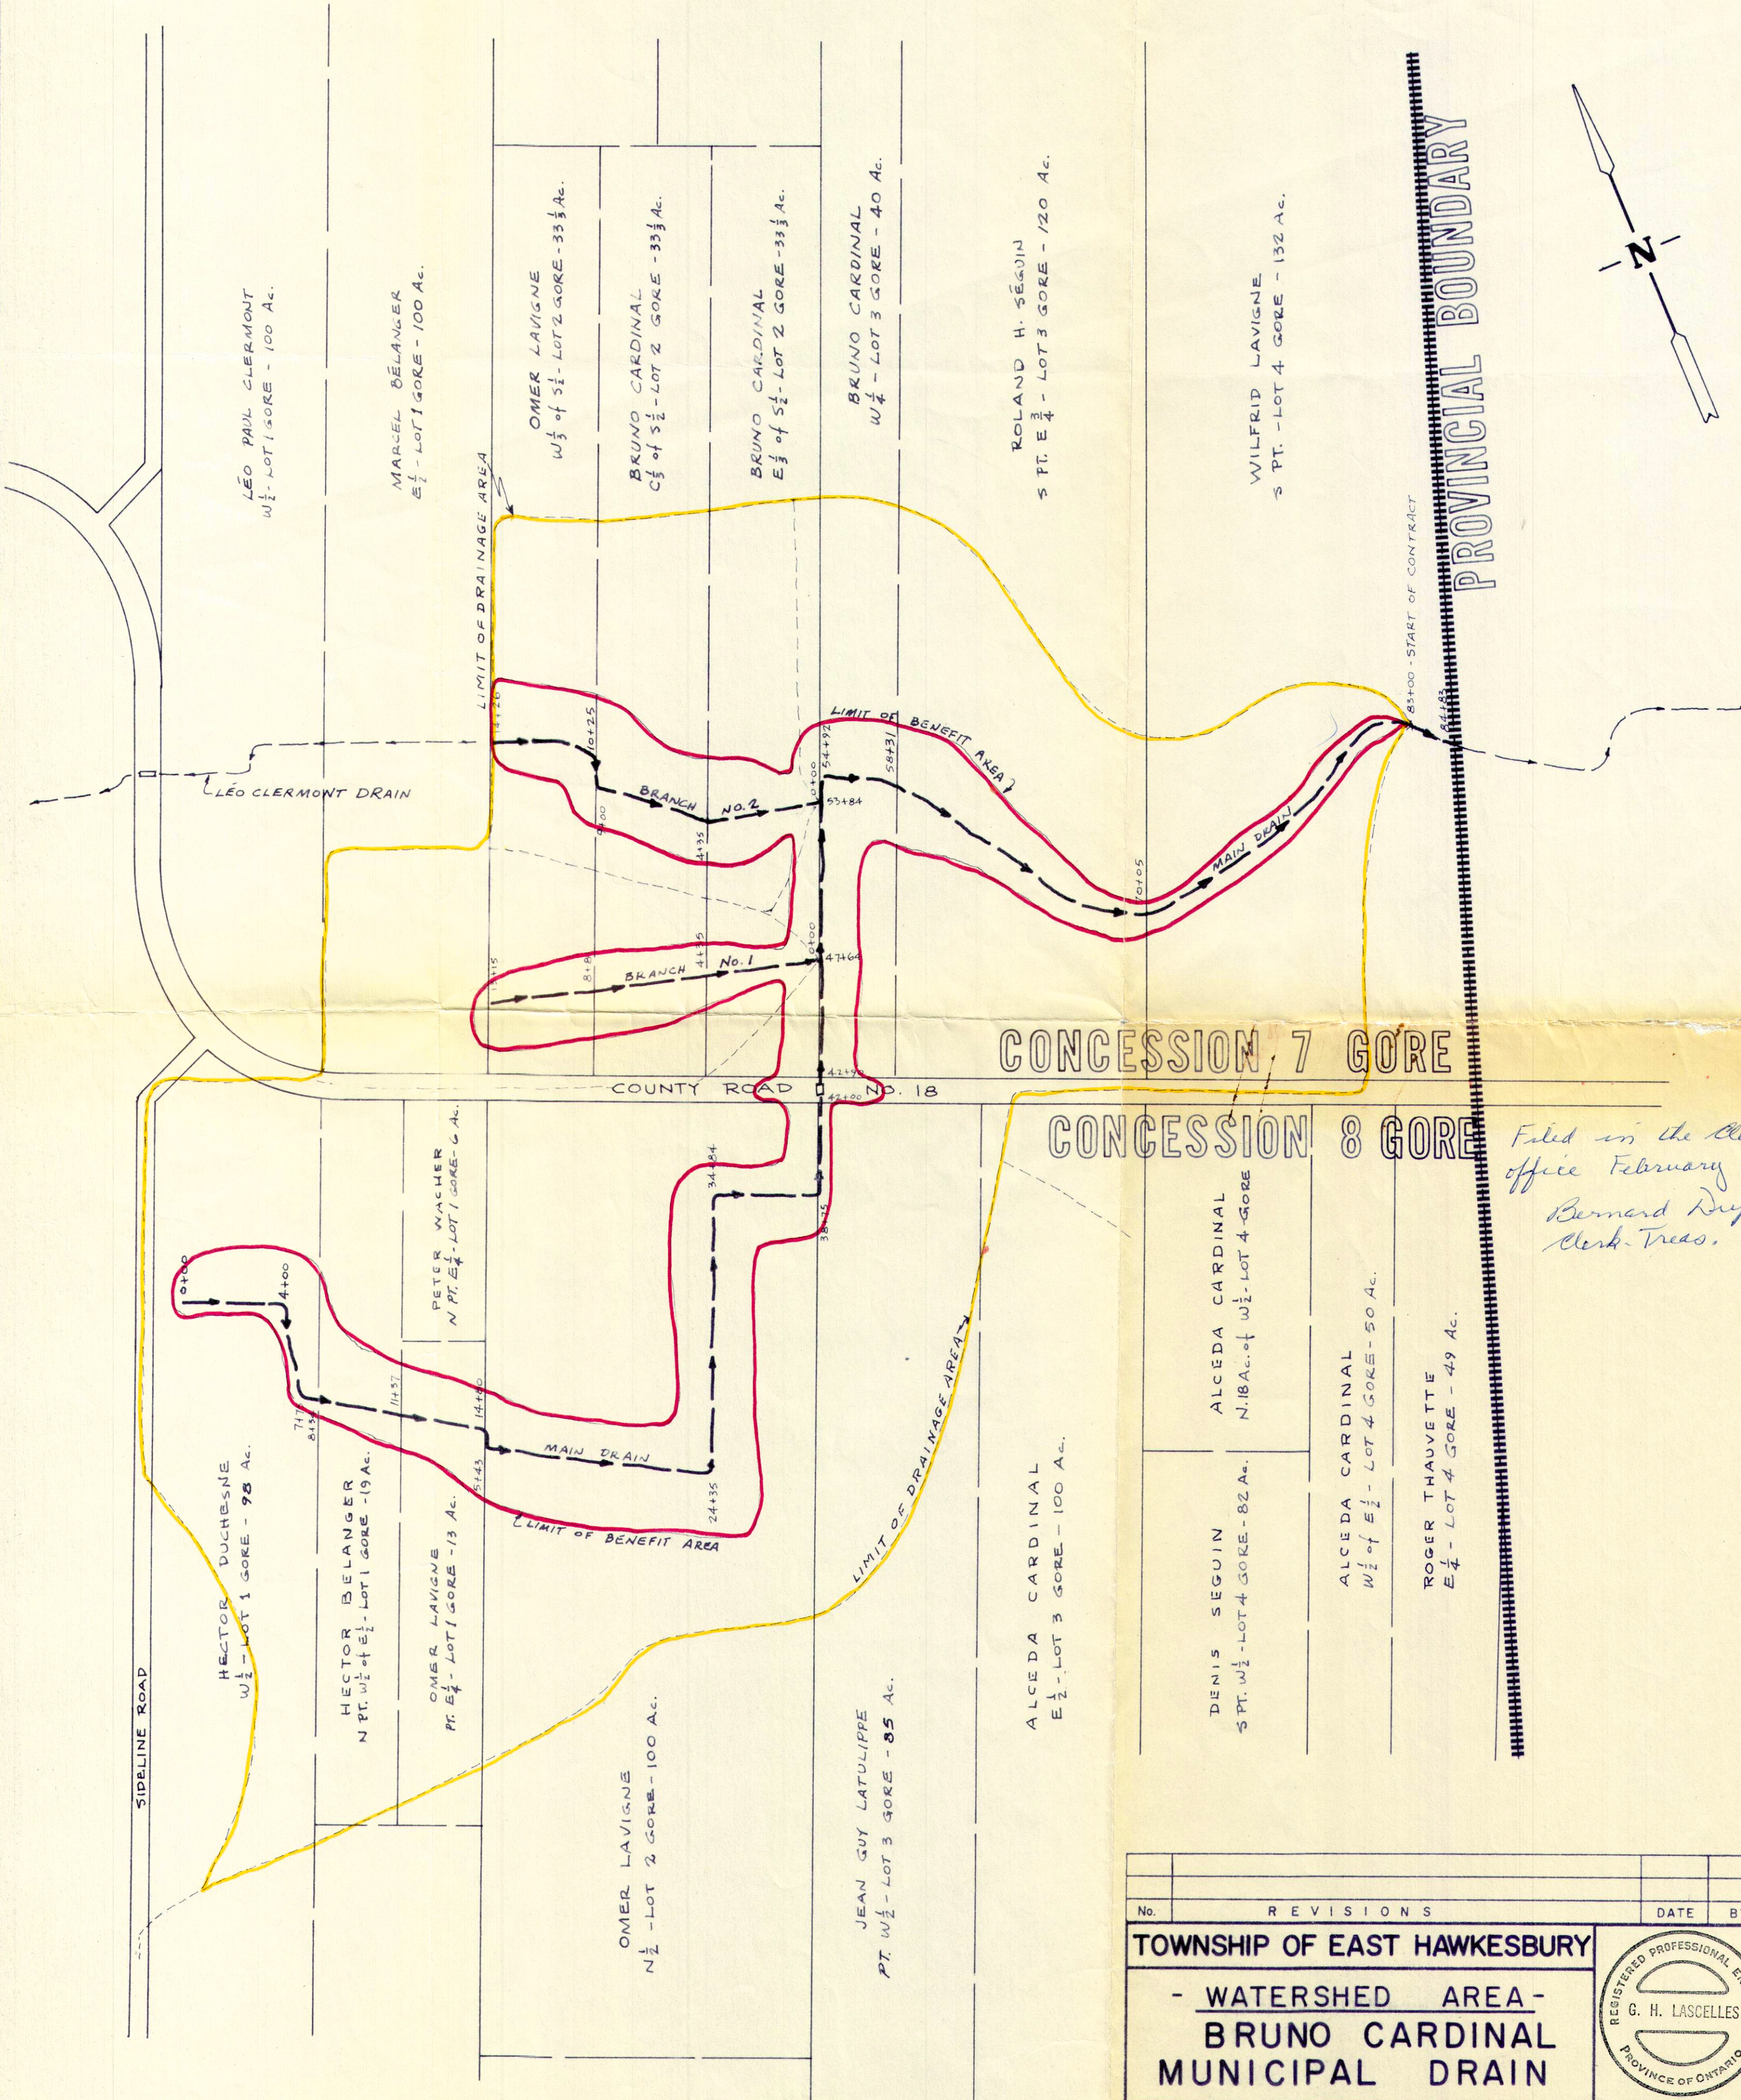

SCALE: 1" = 400'

Filed in the Clerk's  
office February 16, 1973  
Bernard Dupuis  
Clerk-Treas.

|                                                                                    |  |                  |  |                    |  |                           |  |
|------------------------------------------------------------------------------------|--|------------------|--|--------------------|--|---------------------------|--|
| No.                                                                                |  | REVISIONS        |  | DATE               |  | BY                        |  |
| <b>TOWNSHIP OF EAST HAWKESBURY</b>                                                 |  |                  |  |                    |  |                           |  |
| <b>- WATERSHED AREA -</b>                                                          |  |                  |  |                    |  |                           |  |
| <b>BRUNO CARDINAL</b>                                                              |  |                  |  |                    |  |                           |  |
| <b>MUNICIPAL DRAIN</b>                                                             |  |                  |  |                    |  |                           |  |
| GHISLAIN E. SEGUIN & ASSOCIATES LTD.<br>CONSULTING ENGINEERS<br>HAWKESBURY ONTARIO |  |                  |  |                    |  | DWG. No.<br><b>R388-1</b> |  |
| DRAWN BY: A.E.V.                                                                   |  | TRACED BY:       |  | CHECKED BY: G.H.L. |  | CONTRACT No.<br>H7284     |  |
| DATE: FEBRUARY 1973                                                                |  | SCALES: AS SHOWN |  |                    |  |                           |  |