


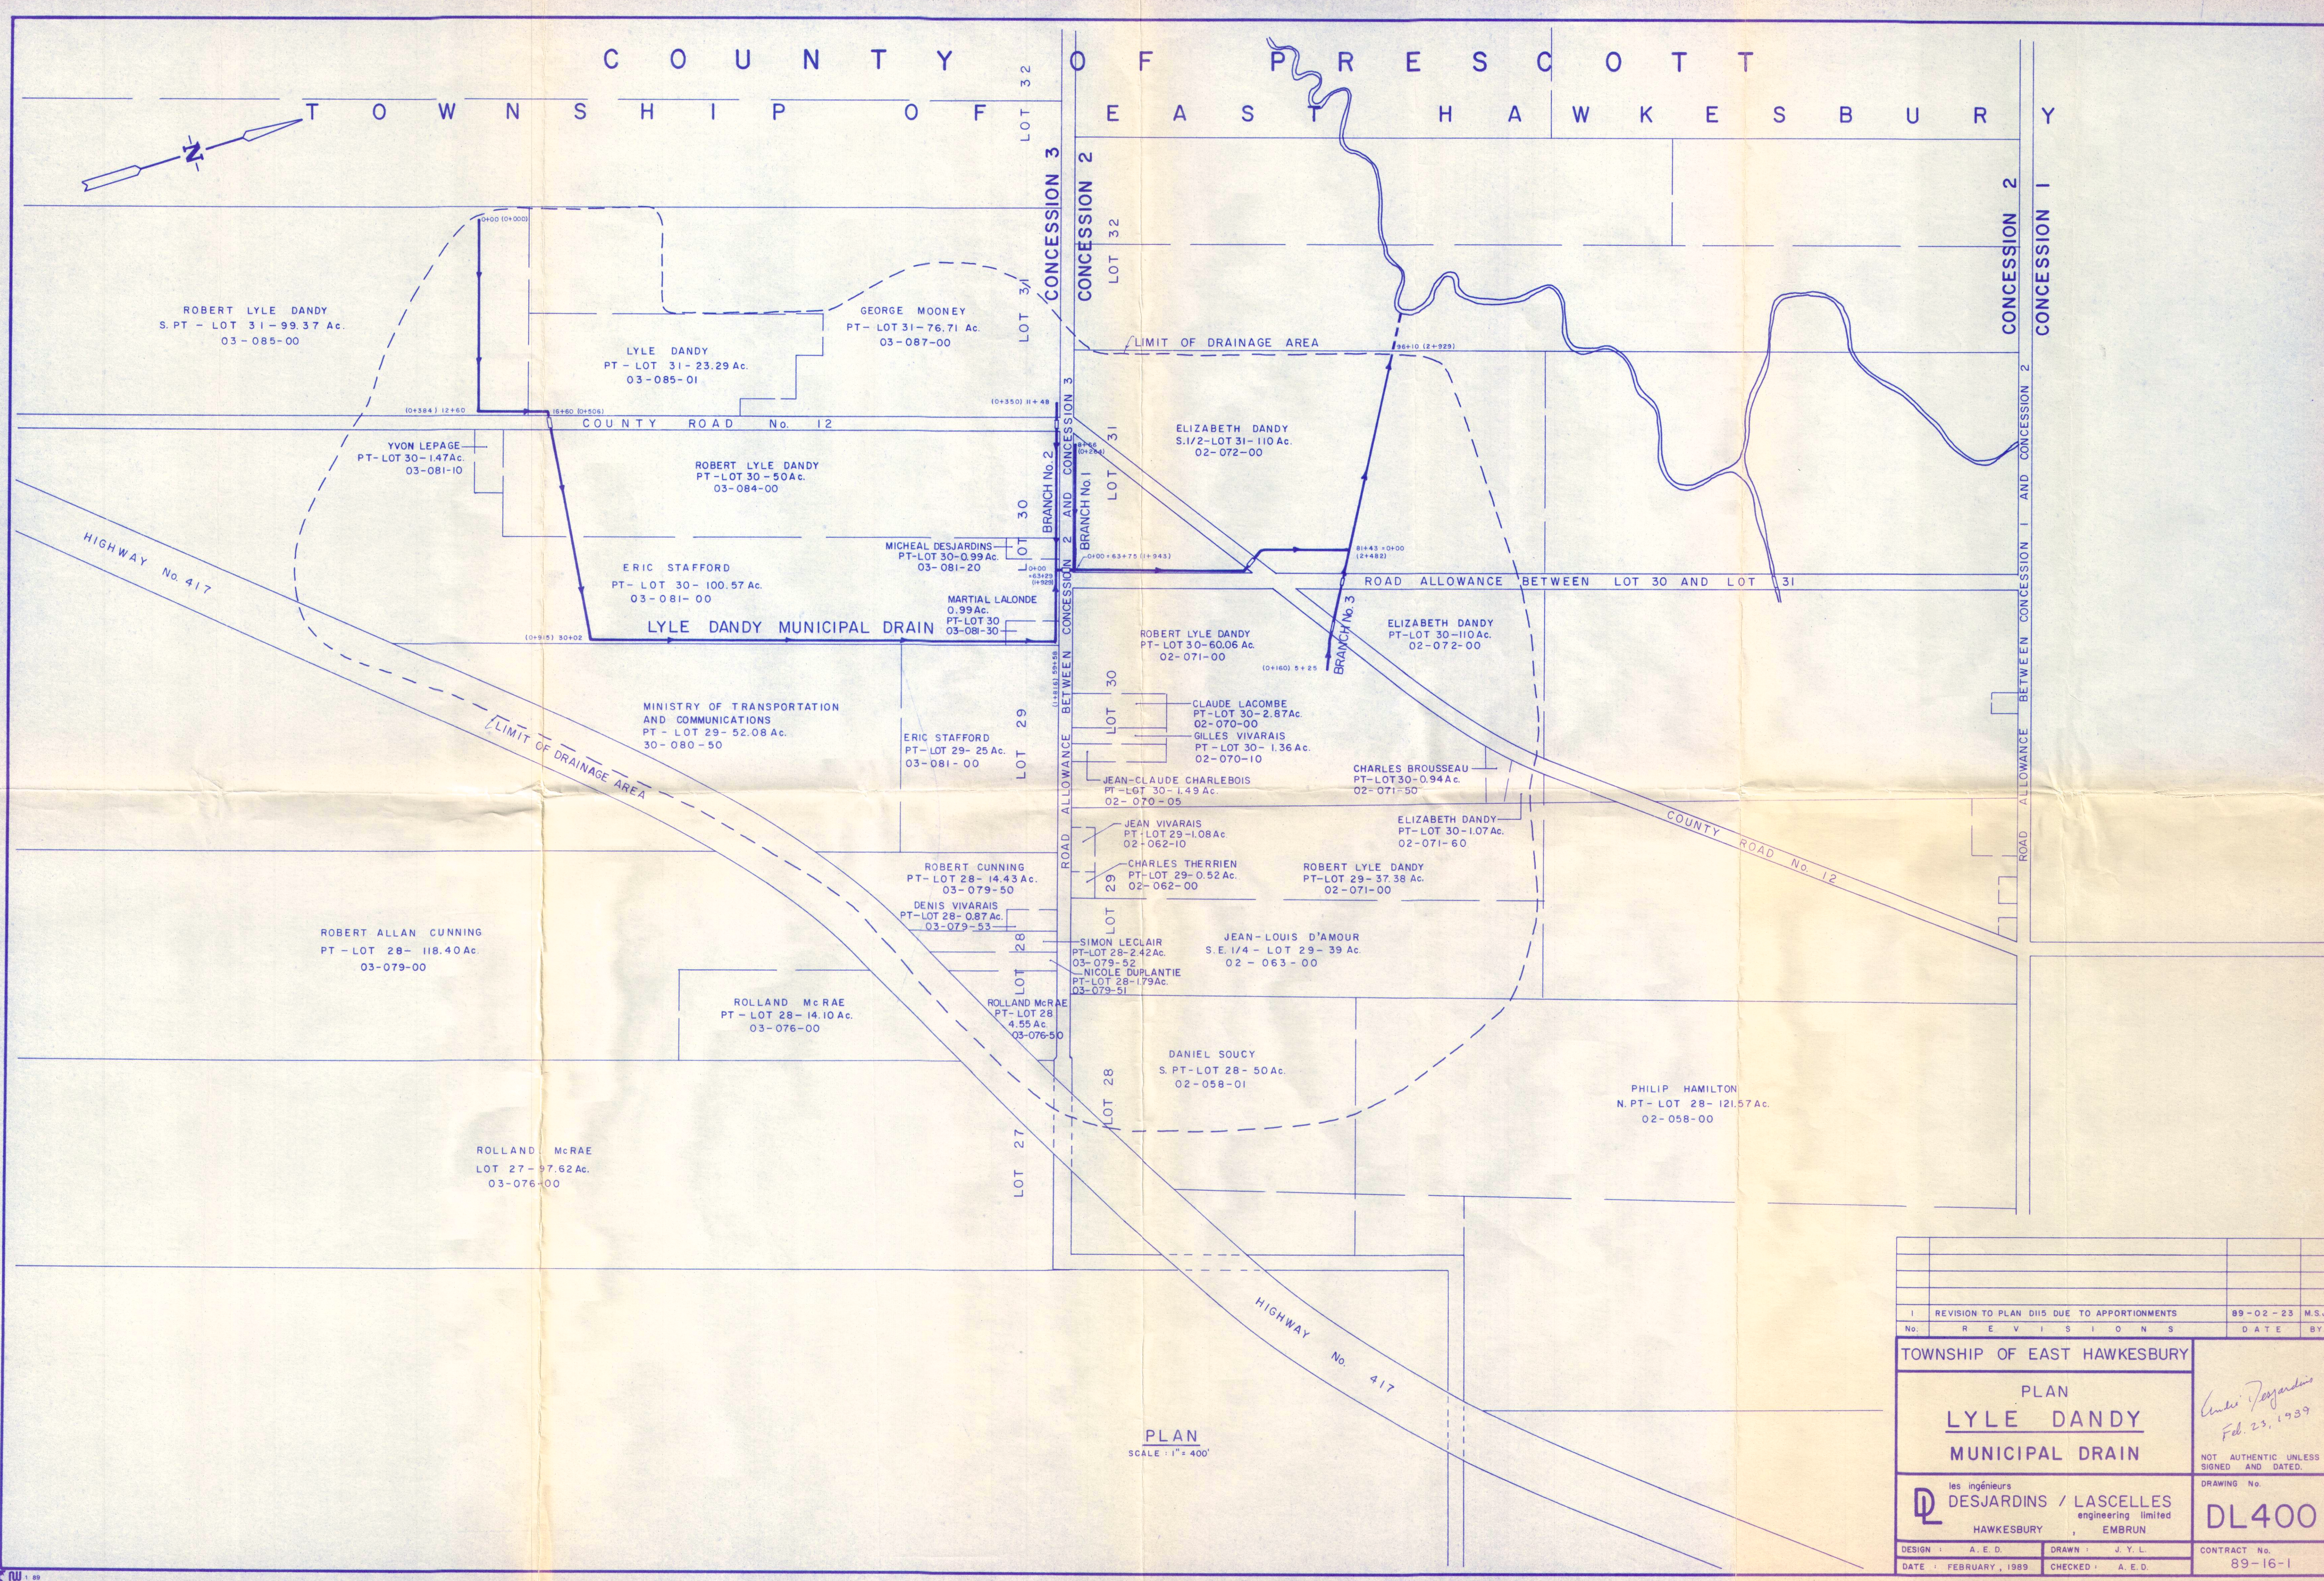

PLAN
SCALE: 1" = 400'

1 REVISION TO PLAN D115 DUE TO APPORTIONMENTS		89-02-23	M.S.J.
No. R E V I S I O N S		DATE BY	
TOWNSHIP OF EAST HAWKESBURY			
PLAN LYLE DANDY MUNICIPAL DRAIN			
les ingénieurs DESJARDINS / LASCELLES engineering limited HAWKESBURY, EMBRUN		NOT AUTHENTIC UNLESS SIGNED AND DATED. DRAWING No. DL400	
DESIGN : A. E. D.	DRAWN : J. Y. L.	CONTRACT No. 89-16-1	
DATE : FEBRUARY, 1989	CHECKED : A. E. D.		