



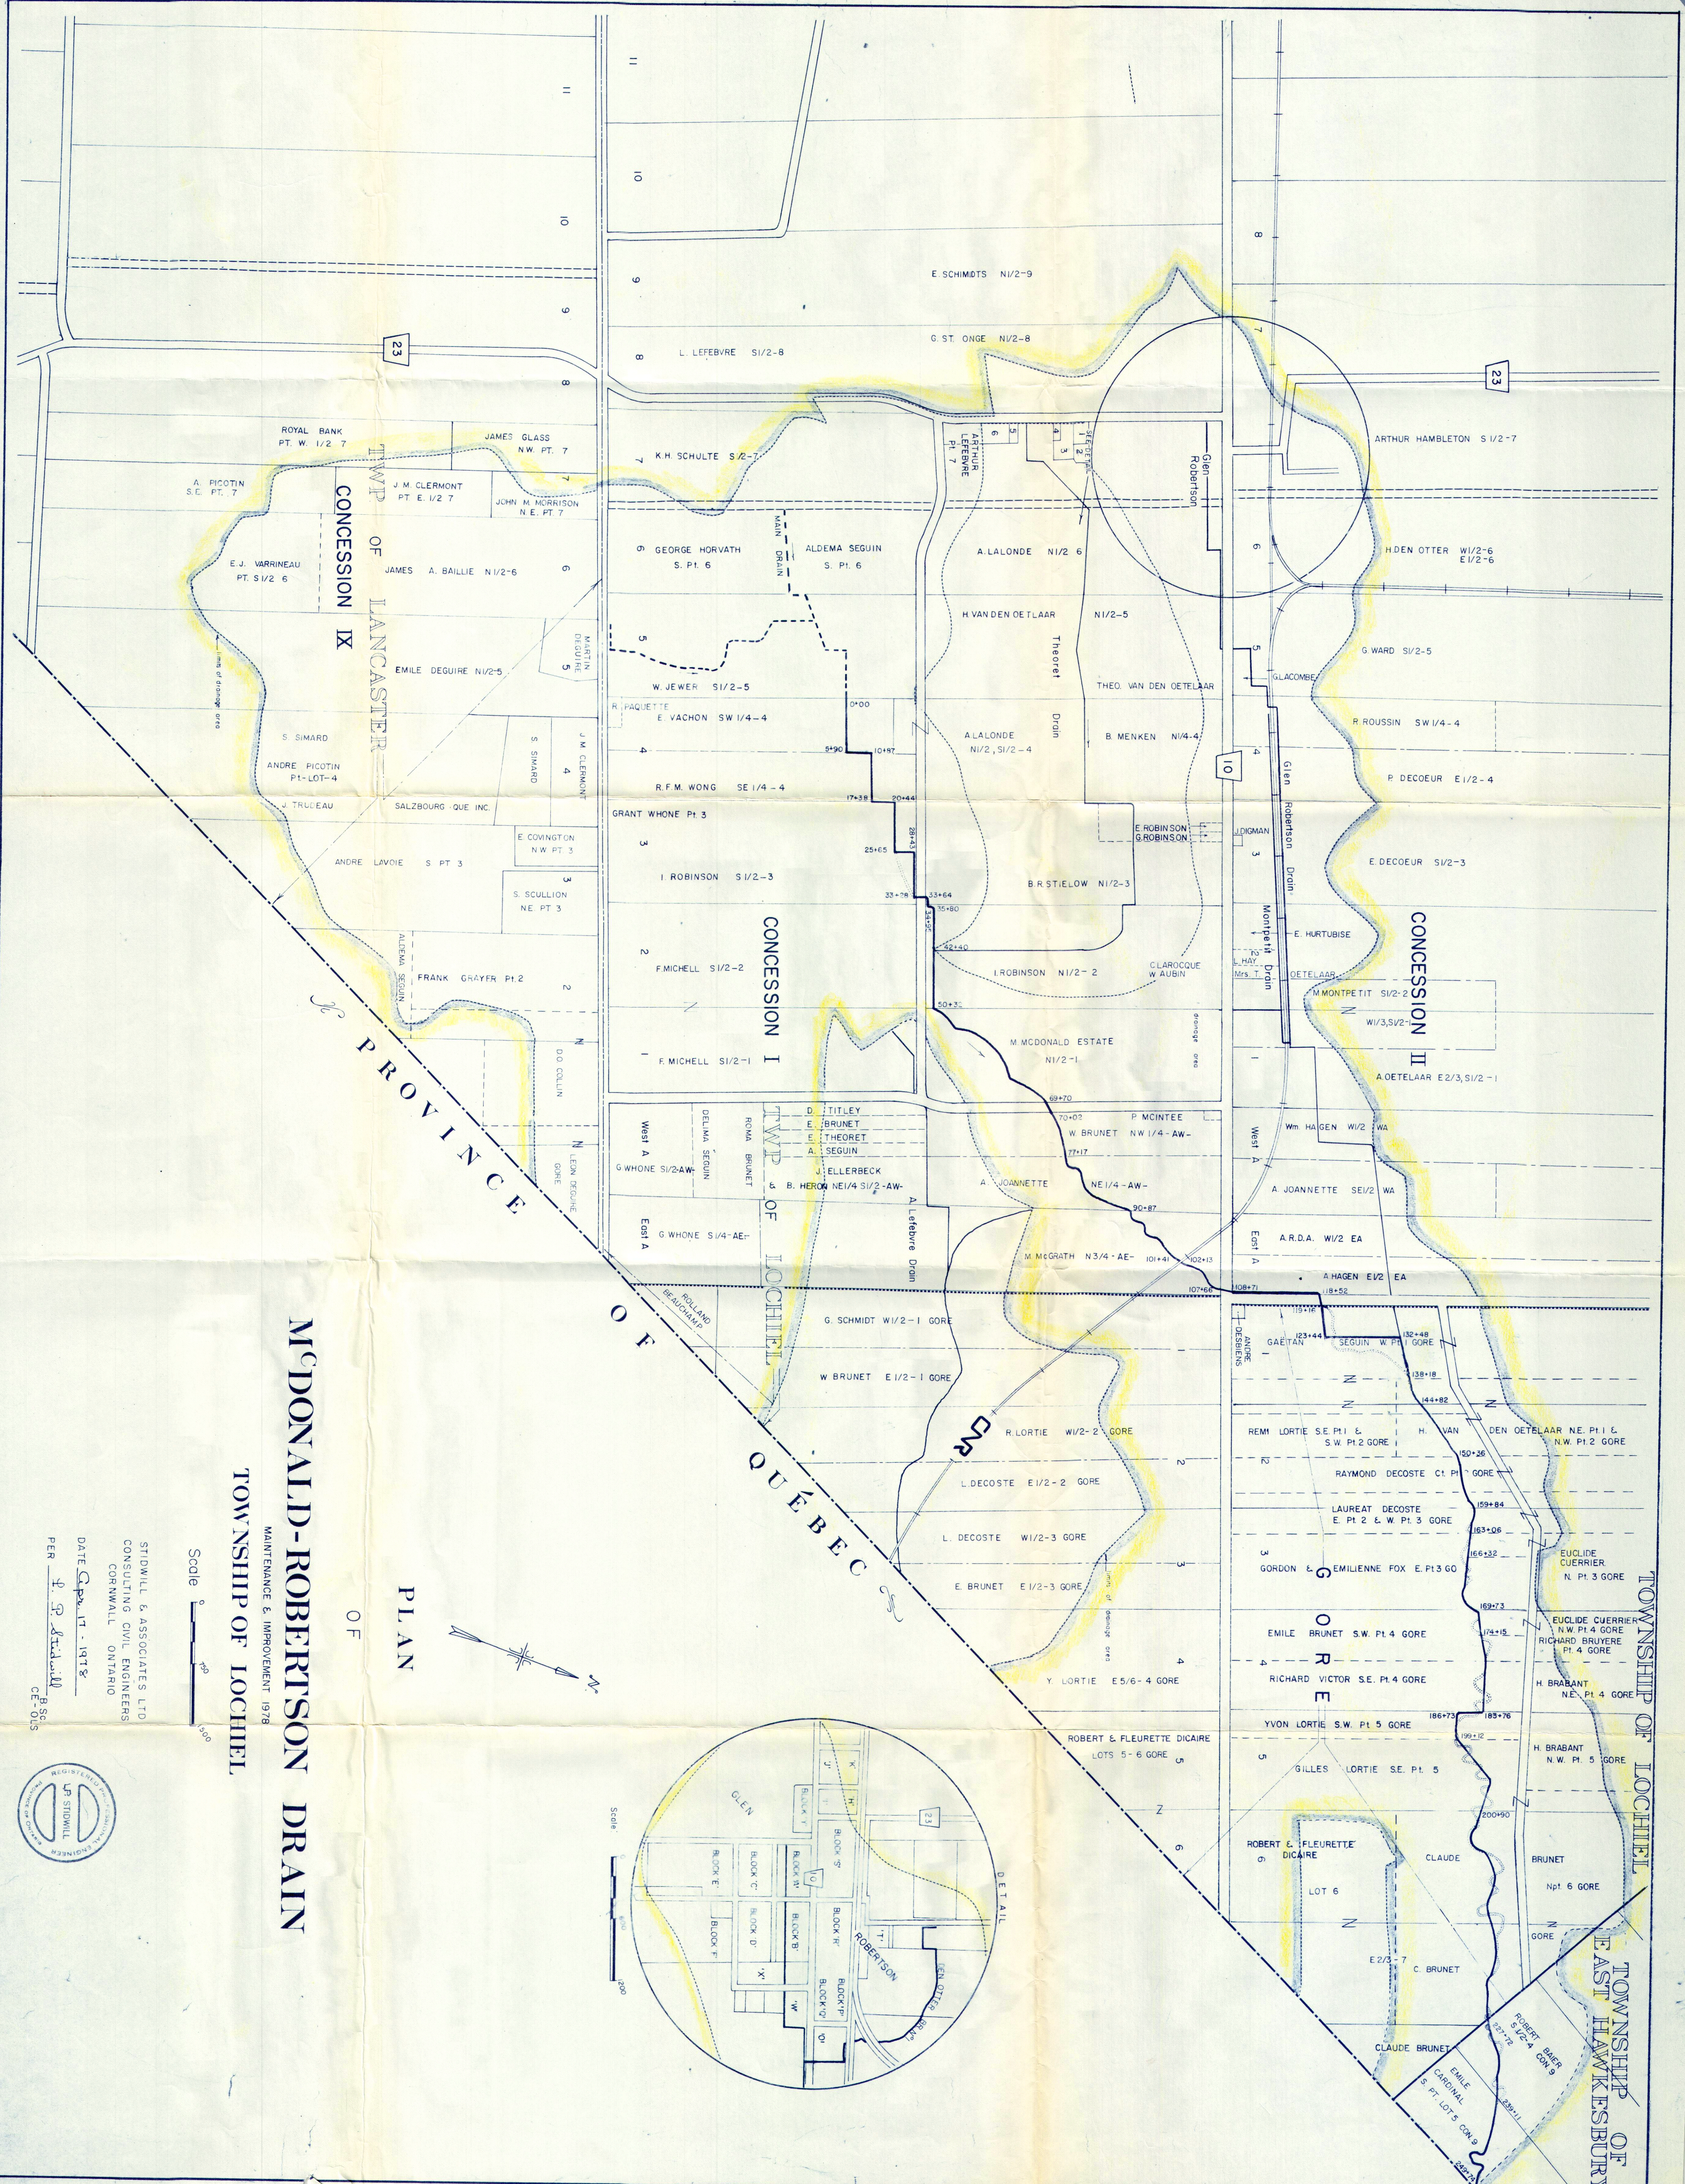


PLAN
OF
MCDONALD-ROBERTSON DRAIN
TOWNSHIP OF LOCHIEL
MAINTENANCE & IMPROVEMENT 1978

Scale 1" = 100'

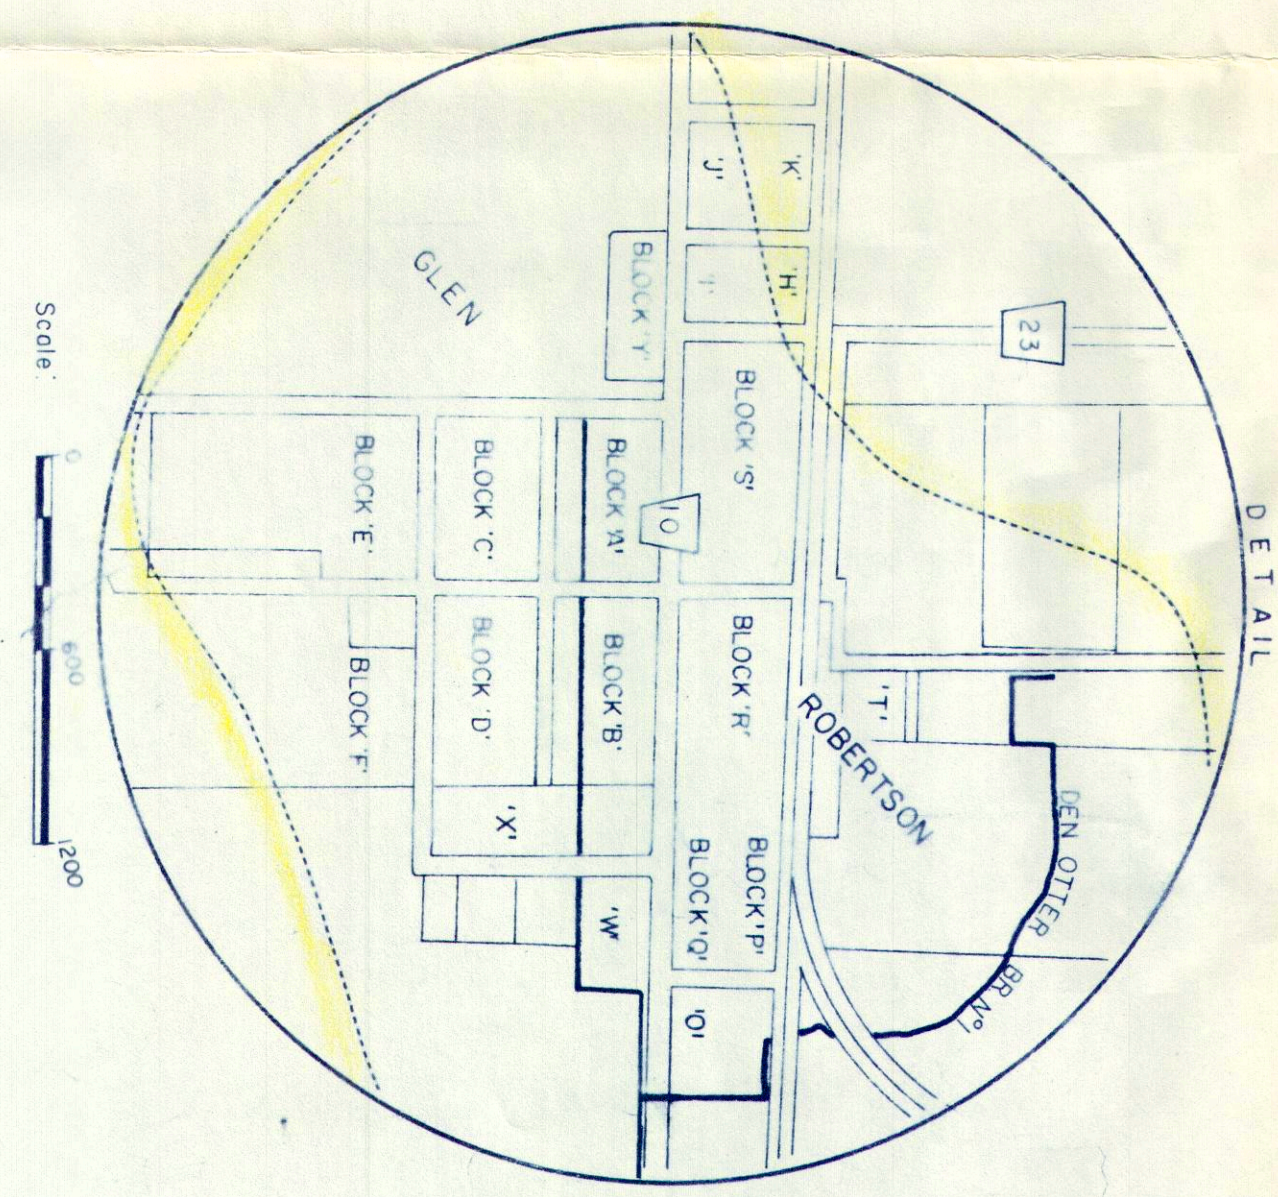

DATE 1978
PER J. P. Stodwell
BSC
CE-015

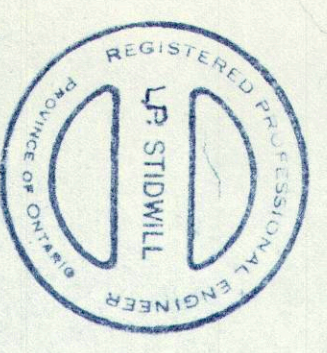

STODWELL & ASSOCIATES LTD.
CONSULTING CIVIL ENGINEERS
CORNWALL, ONTARIO