


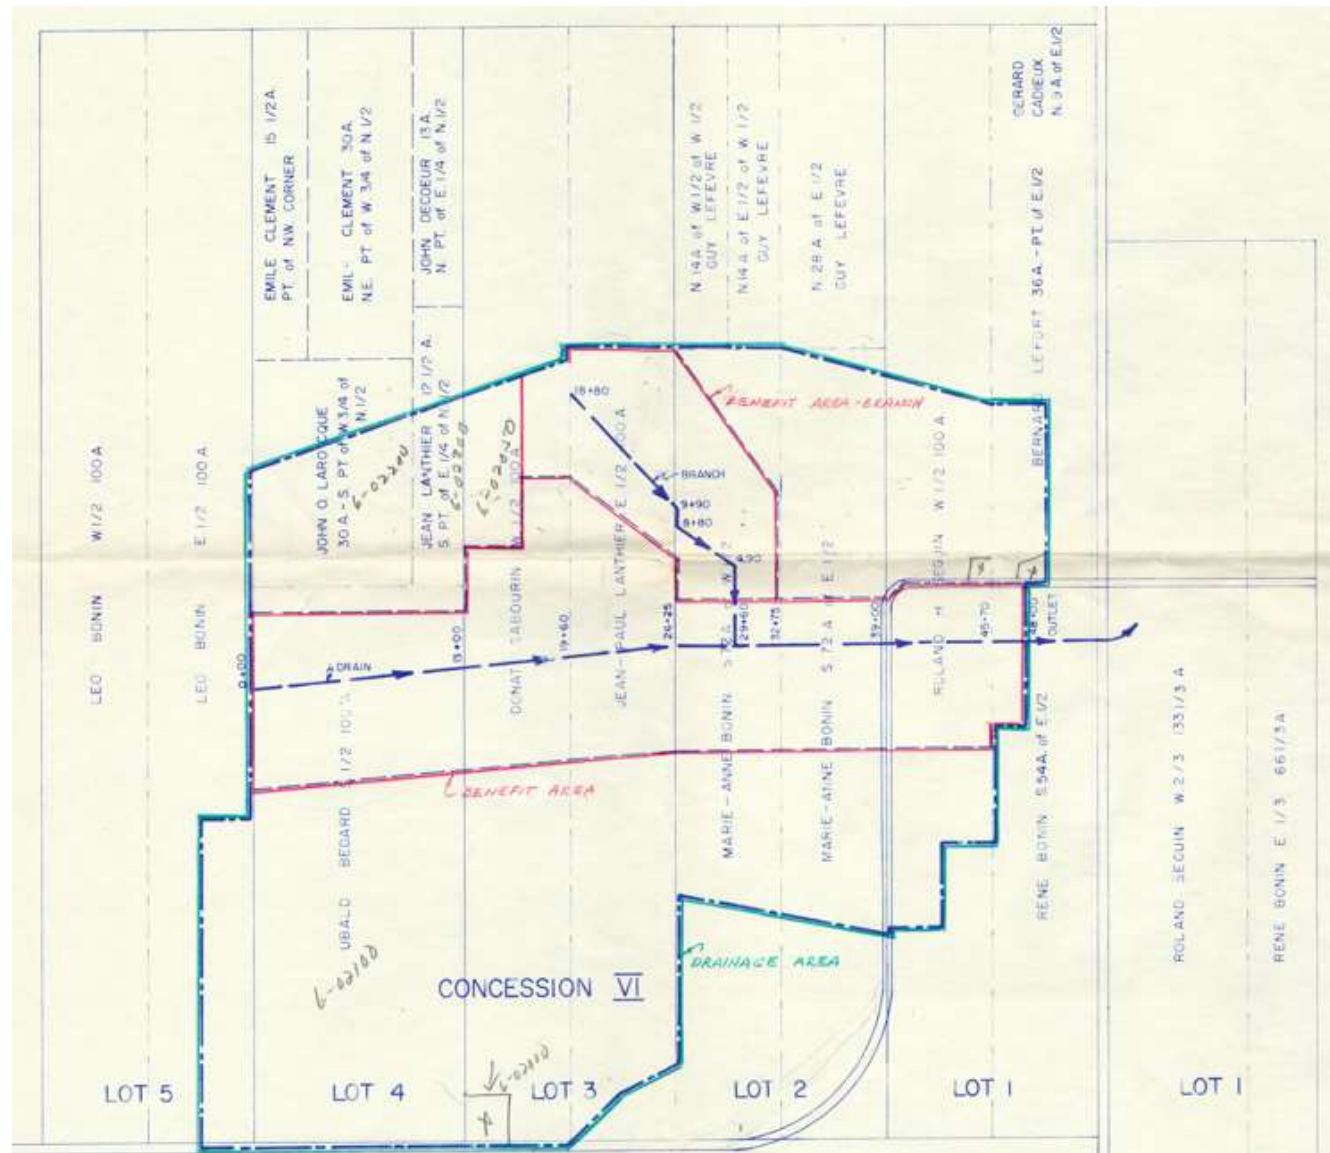

TOWNSHIP OF EAST HAWKESBURY		
WATERSHED AREA OF UBALD BÉDARD DRAIN & BRANCH		
GHISLAIN E. SEGUIN & ASSOCIATES LTD. CONSULTING ENGINEERS 207 WILLIAM ST. HAWKESBURY, ONT.		DWG. N° R61-1
DRAWN : R.C.	CHECKED : G.H.L.	
DATE : JUNE 1967	SCALE : 1" = 600'	JOB : H. 6724