


POLICE VILLAGE OF ST. EUGENE

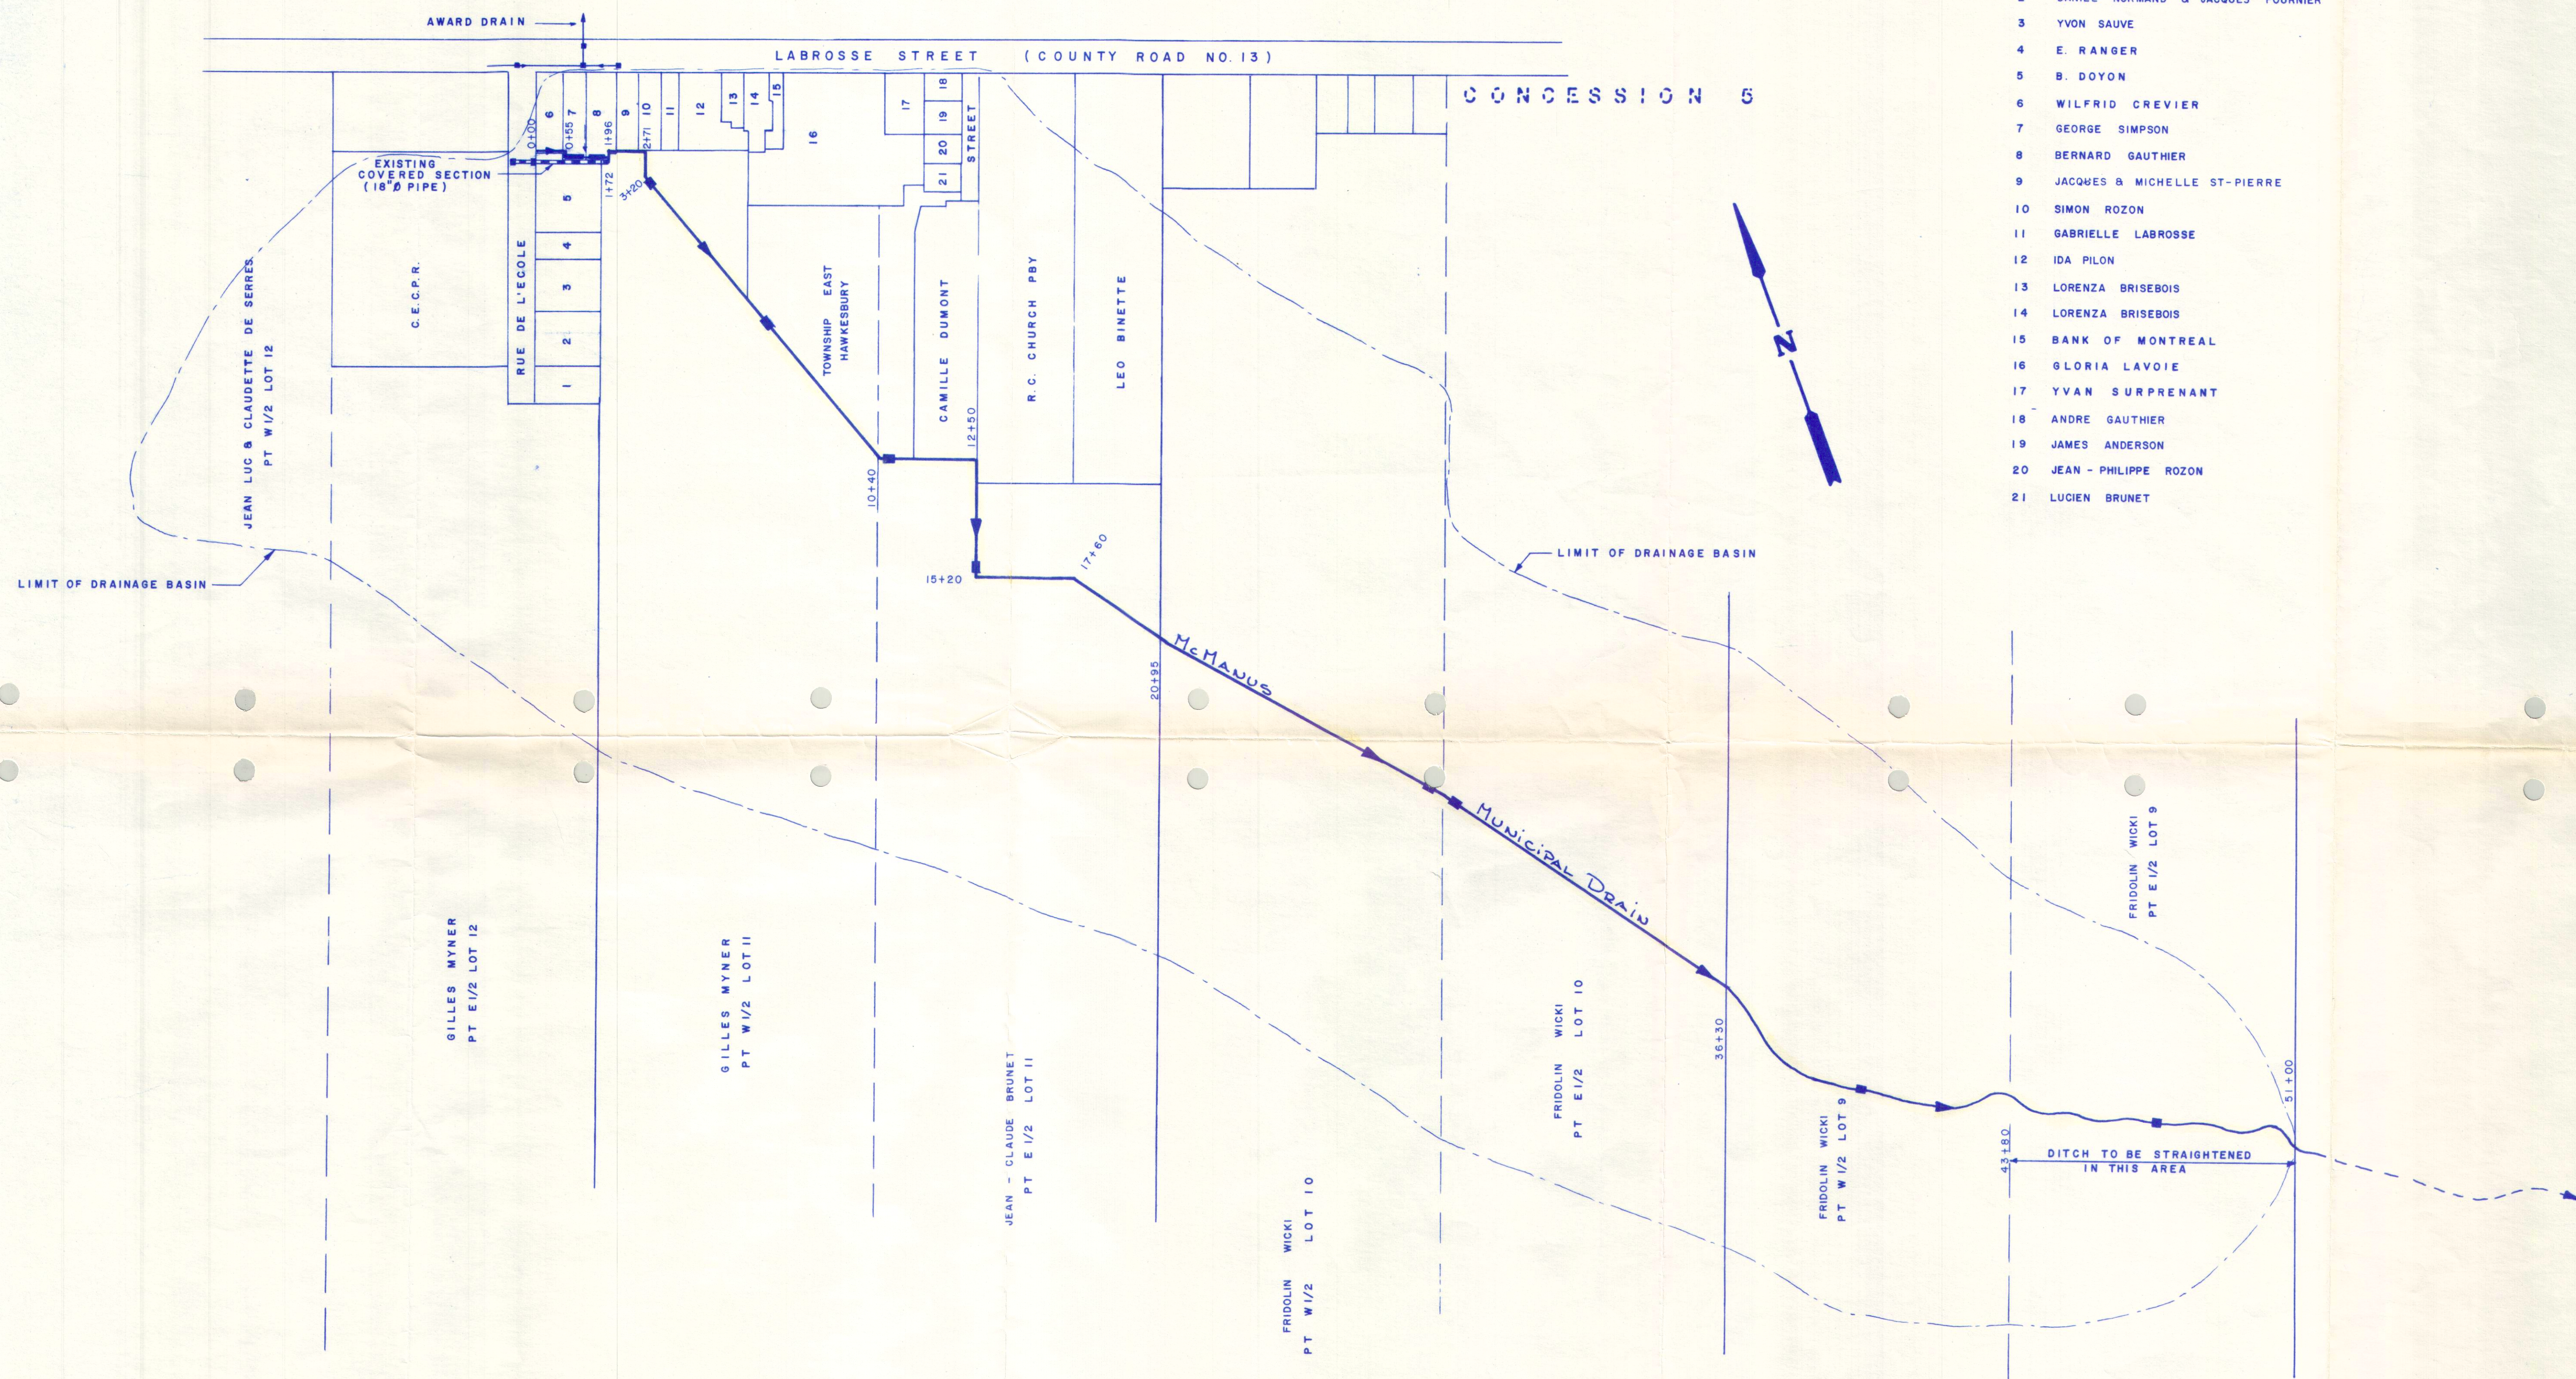

PLAN
SCALE: 1"=200'

LIST OF OWNERS

- 1 GILLES MYNER
- 2 DANIEL NORMAND & JACQUES FOURNIER
- 3 YVON SAUVE
- 4 E. RANGER
- 5 B. DOYON
- 6 WILFRID CREVIER
- 7 GEORGE SIMPSON
- 8 BERNARD GAUTHIER
- 9 JACQUES & MICHELLE ST-PIERRE
- 10 SIMON ROZON
- 11 GABRIELLE LABROSSE
- 12 IDA PILON
- 13 LORENZA BRISEBOIS
- 14 LORENZA BRISEBOIS
- 15 BANK OF MONTREAL
- 16 GLORIA LAVOIE
- 17 YVAN SURPRENANT
- 18 ANDRE GAUTHIER
- 19 JAMES ANDERSON
- 20 JEAN - PHILIPPE ROZON
- 21 LUCIEN BRUNET

1988 Maintenance

MAINTENANCE AND IMPROVEMENT McMANUS MUNICIPAL DRAIN TOWNSHIP OF EAST HAWKESBURY

ANDRE E. DESJARDINS
CONSULTING ENGINEER
HAWKESBURY, ONTARIO.

FEBRUARY, 1977 CONTRACT NO. H-7645



DZ4