


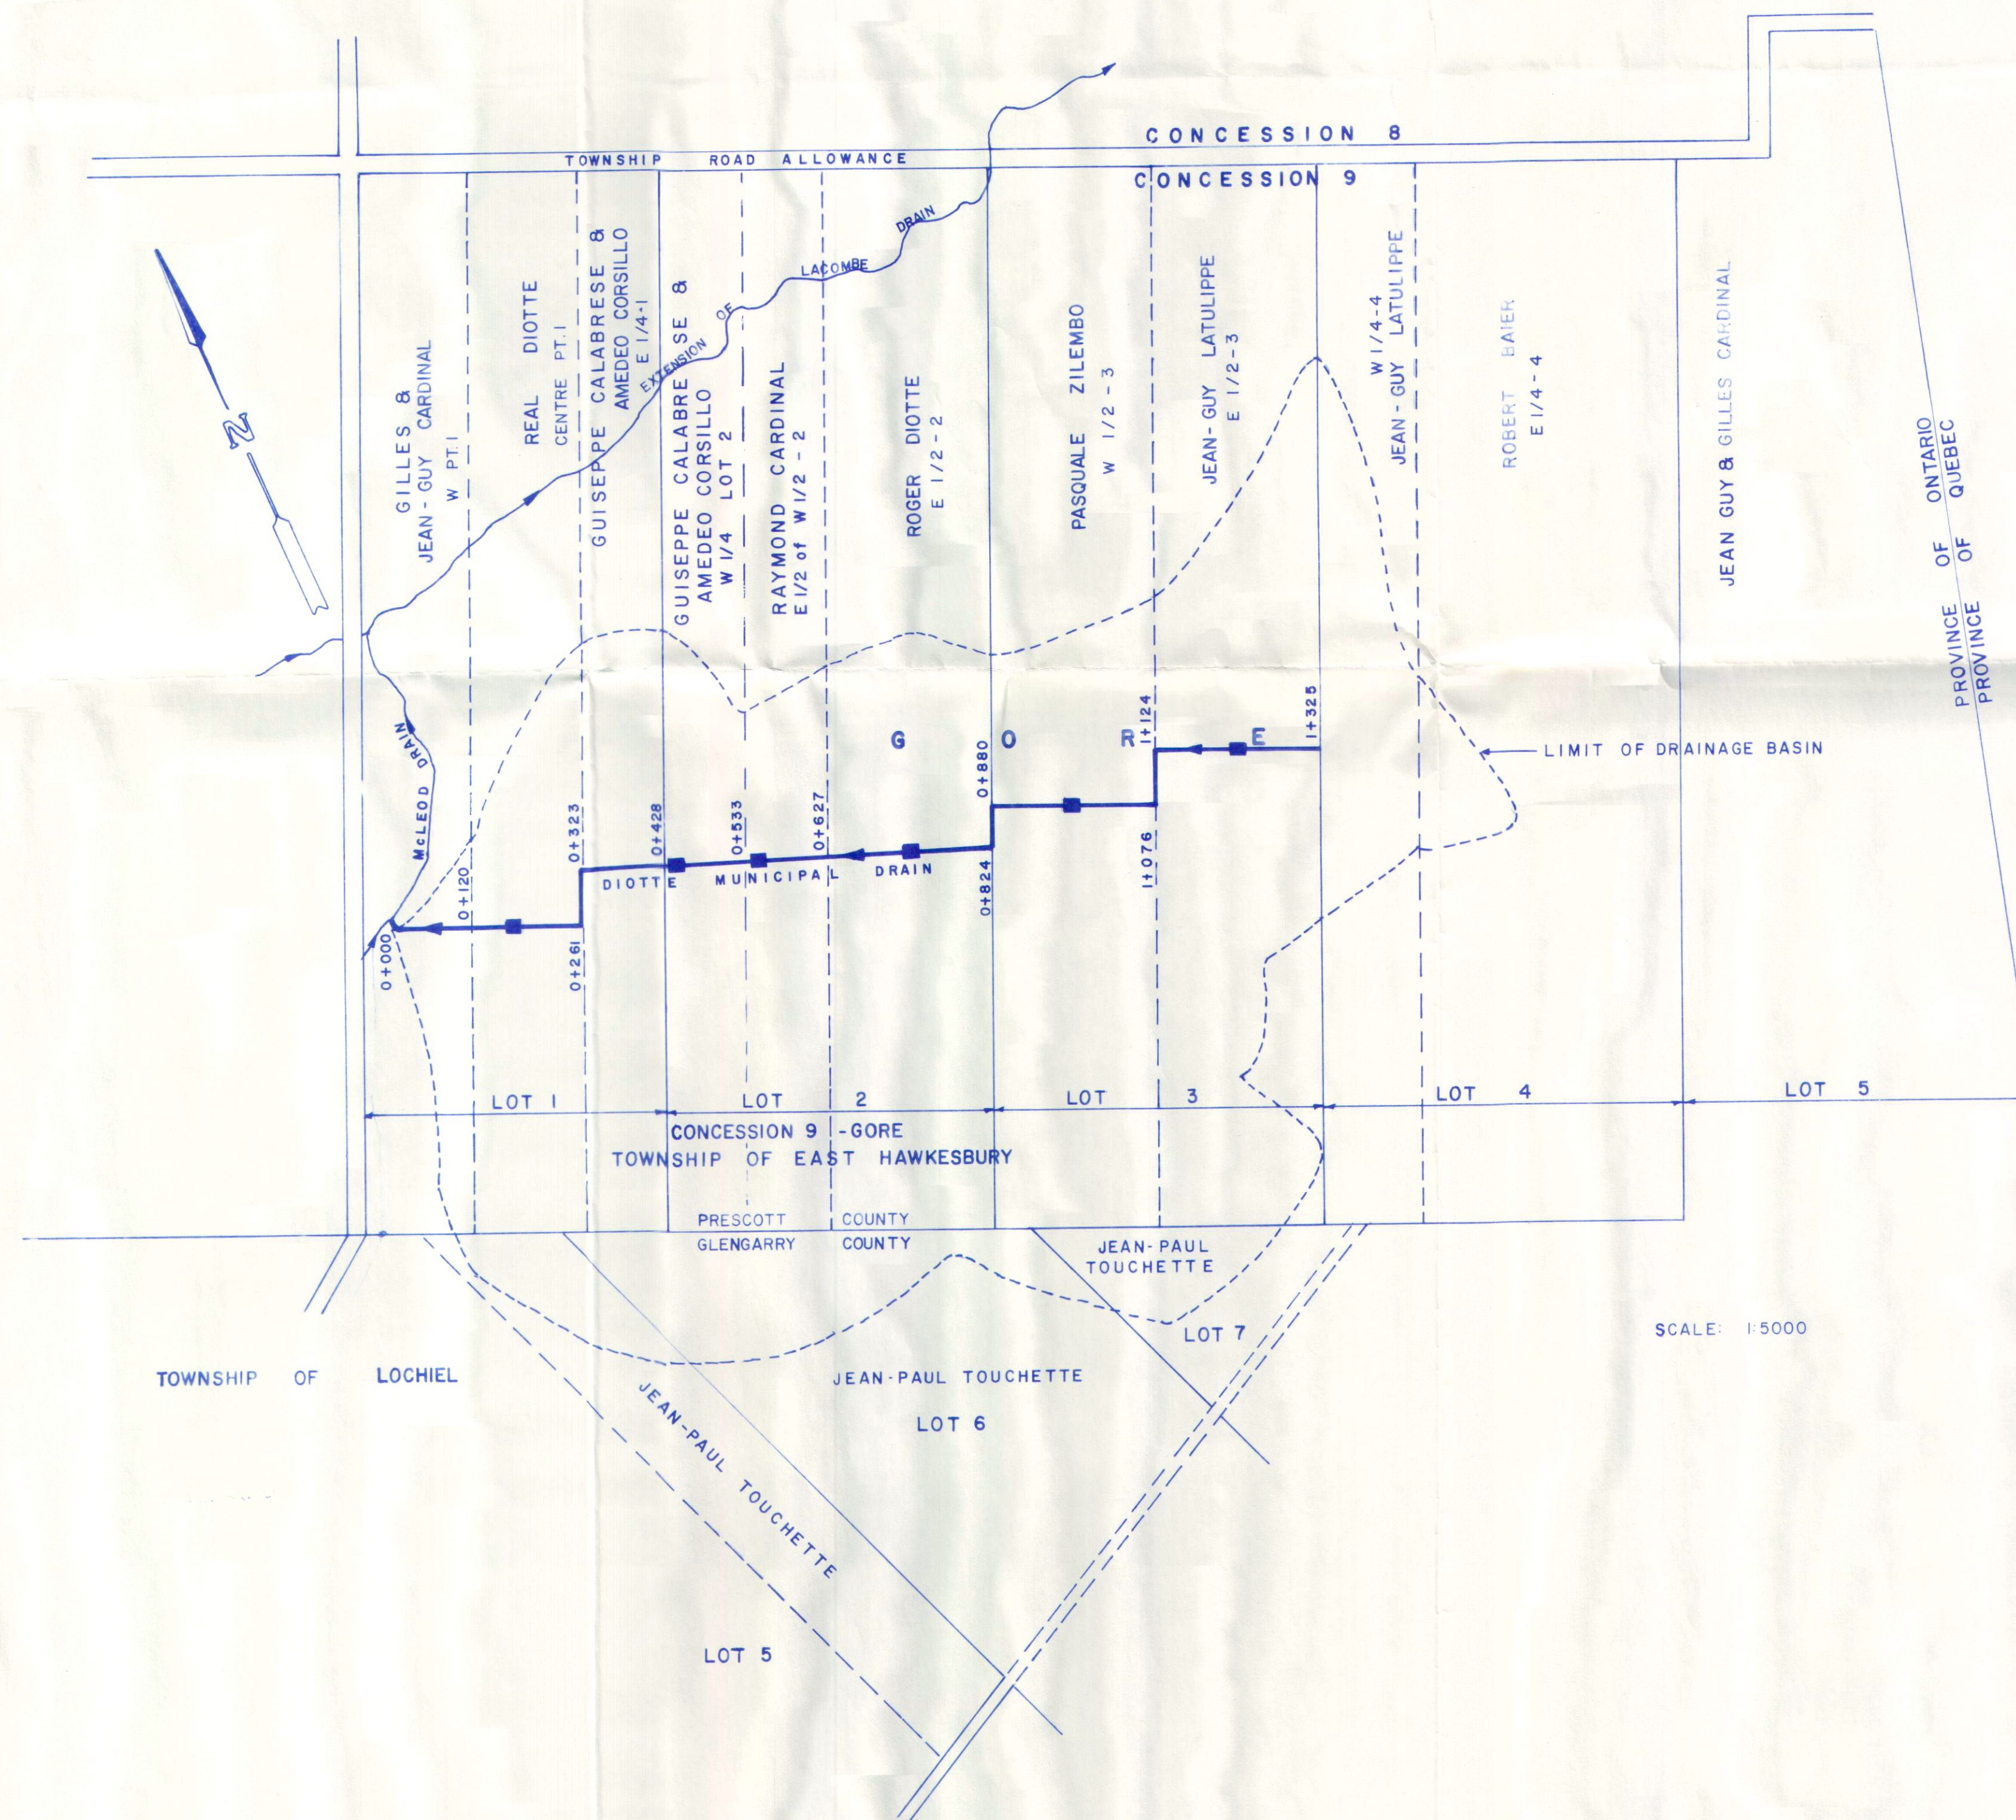

TOWNSHIP OF EAST HAWKESBURY

PLAN OF
THE
DIOTTE MUNICIPAL DRAIN

ANDRE E. DESJARDINS ENGINEERING LIMITED
614 THERIAULT STREET
HAWKESBURY, ONTARIO

DESIGN DATE	A. DESJARDINS SEPTEMBER 1980	CONTRACT NO. H-8060	DRAWN P.L. CHECKED A.E.D.
----------------	---------------------------------	------------------------	------------------------------

Andre Desjardins