


Filed in my office
at St. Eugene, Ont.
June 18, 1975.
B. Dupuis
Clerk-Treas.

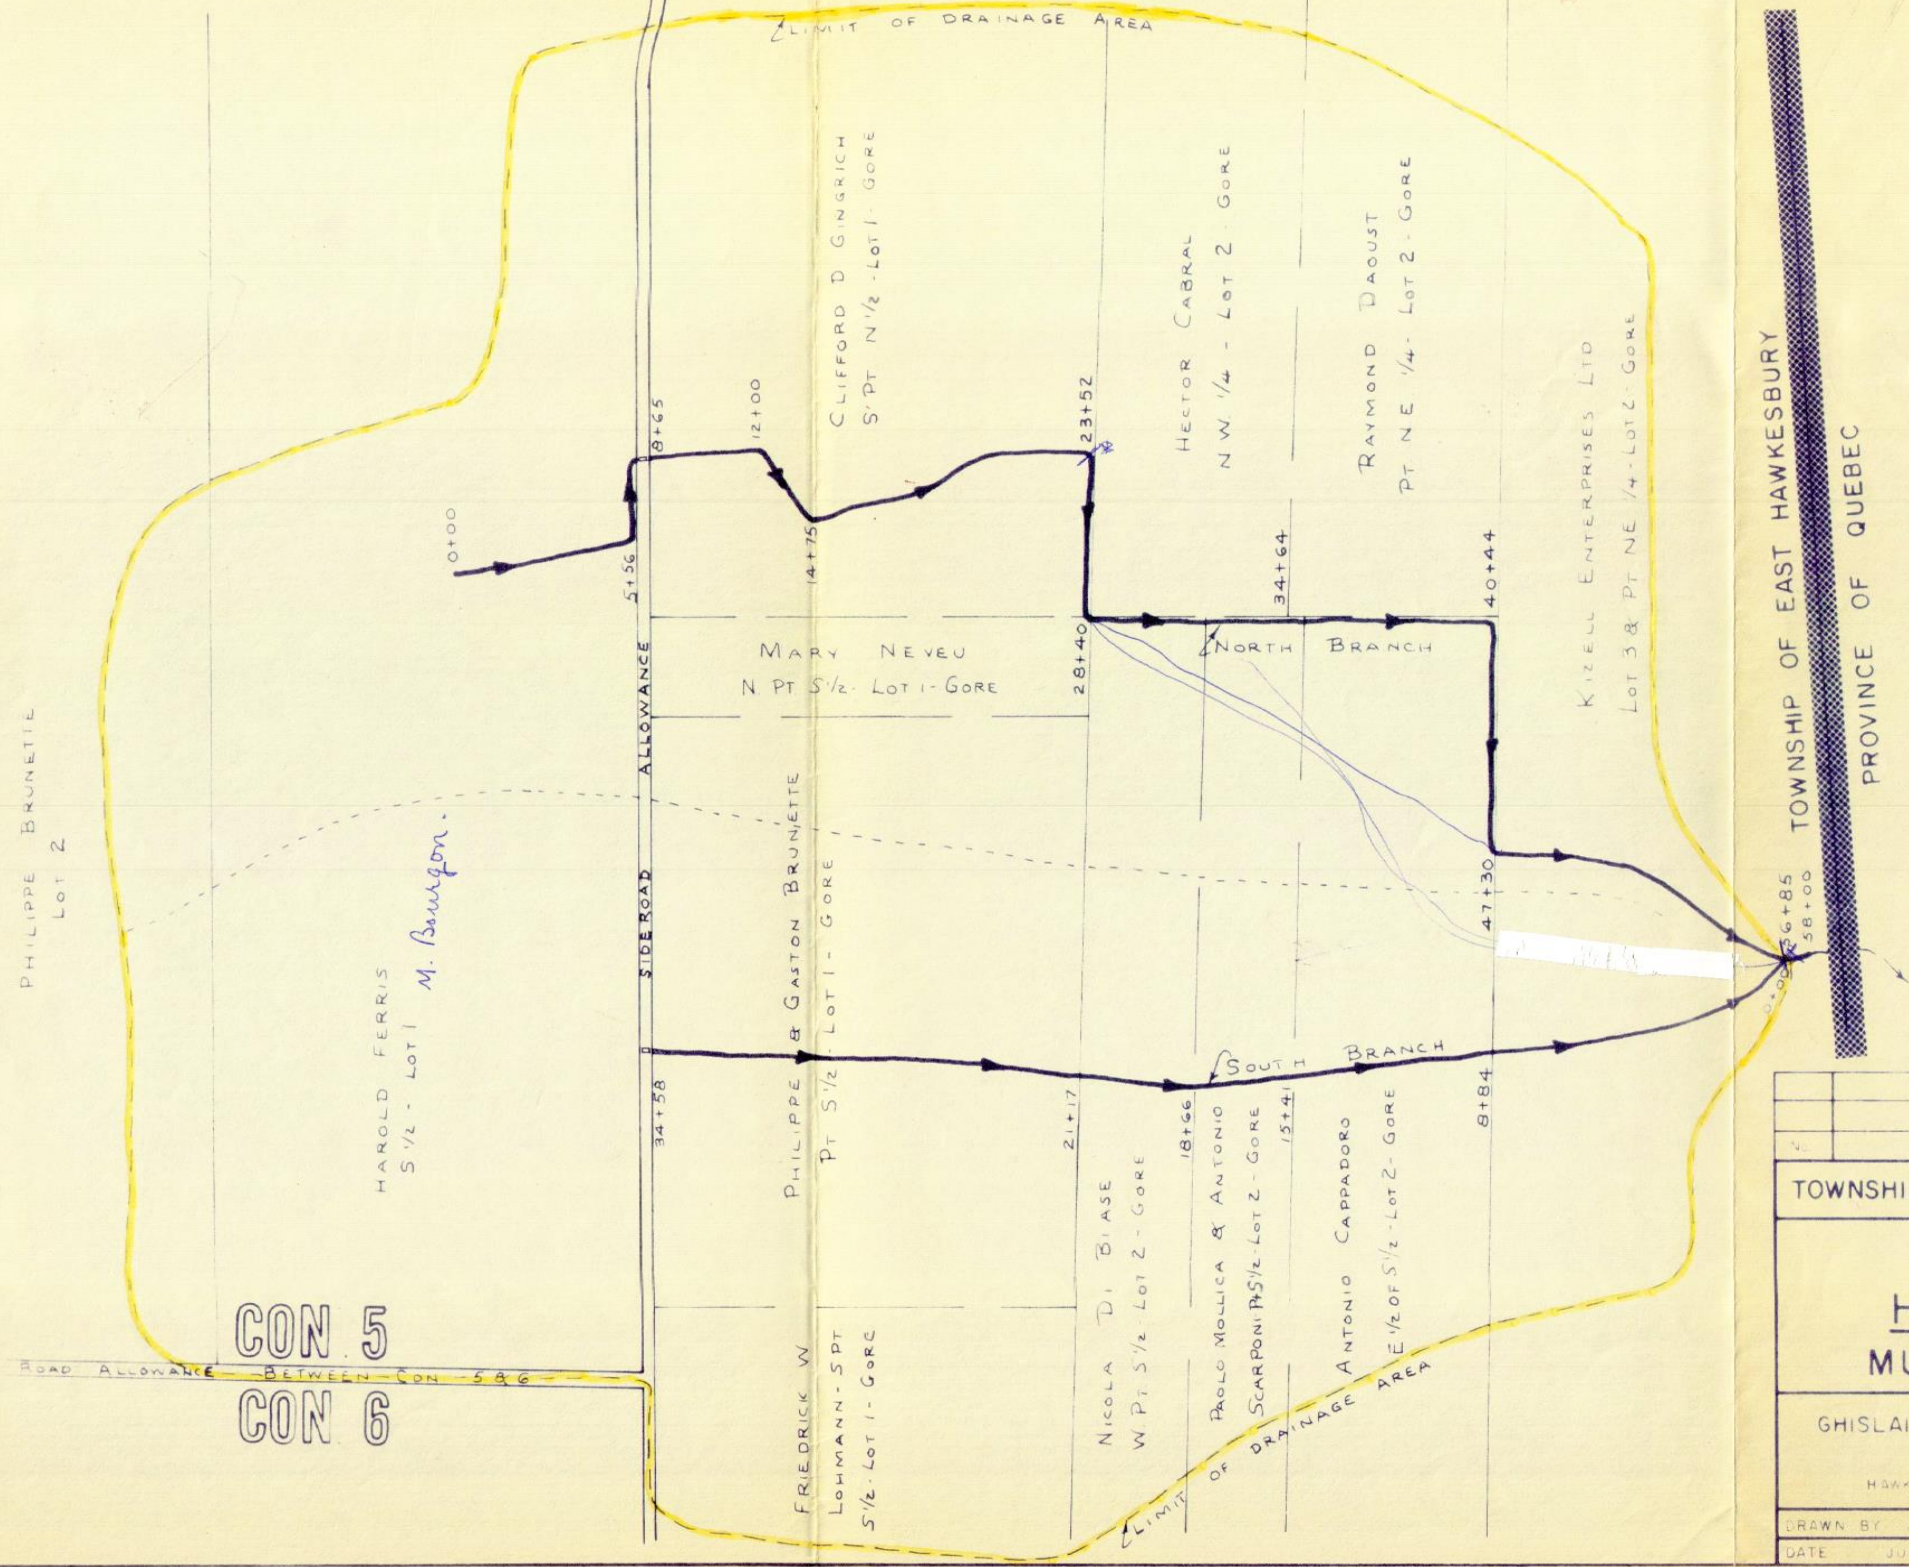

PLAN
SCALE 1" = 400'

TOWNSHIP OF EAST HAWKESBURY		DATE	BY
PLAN & PROFILE HAROLD FERRIS MUNICIPAL DRAIN		REGISTERED PROFESSIONAL ENGINEER G. H. LASCELLES PROVINCE OF ONTARIO	
GHISLAIN E. SEGUIN & ASSOCIATES LTD. CONSULTING ENGINEERS HAWKESBURY ONTARIO		DWG. No. R485	
DRAWN BY J.Y.L. DATE JUNE 1975	TRACED BY J.Y.L.	CHECKED BY G.H.L.	CONTRACT No. H-7530
SCALES AS SHOWN			

CON 5
CON 6