


P
R
E
S
C
O
T
T


C
O
U
N
T
Y

TOWNSHIP OF EAST HAWKESBURY

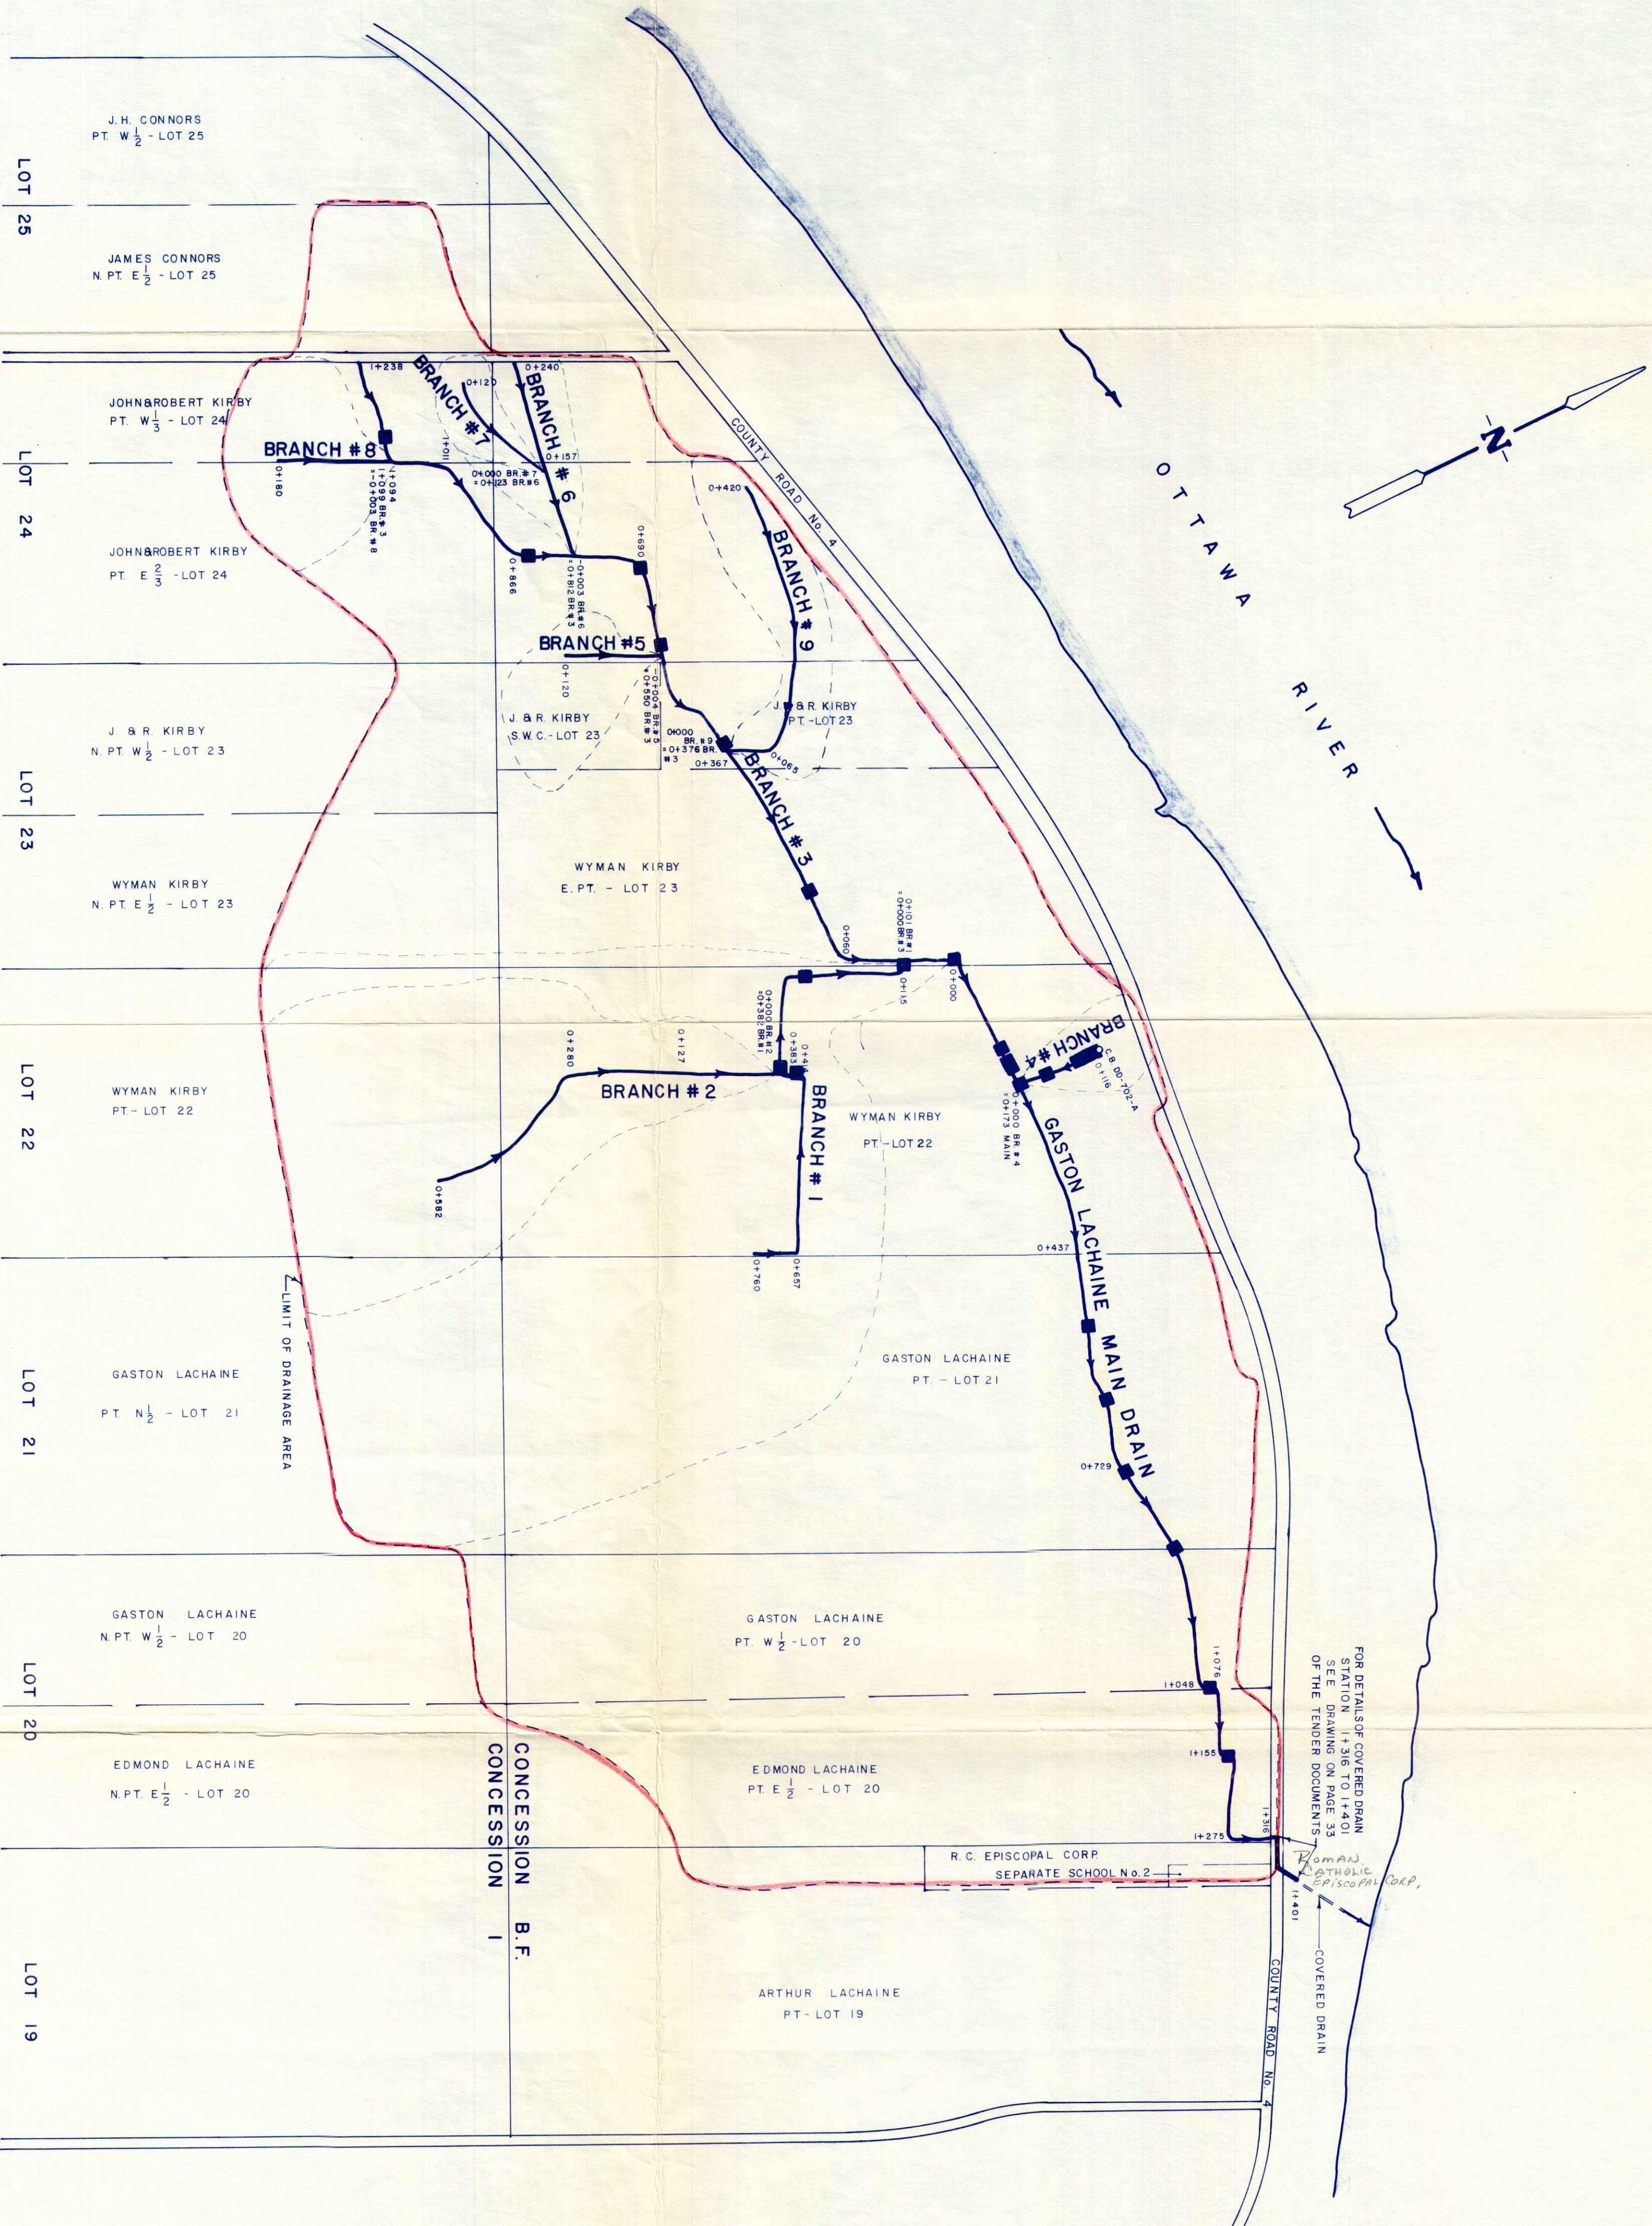

PLAN

SCALE: 1" = 5000

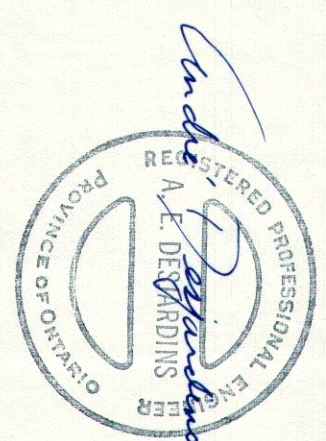

TOWNSHIP OF EAST HAWKESBURY

PLAN

GASTON LACHAINE

MUNICIPAL DRAIN

ANDRE E. DESJARDINS ENGINEERING LIMITED

872 JAMES STREET
HAWKESBURY, ONTARIO

DESIGN: A. DESJARDINS CONTRACT NO.: H-8119-1
DATE: OCTOBER, 1991 DRAWN: J.Y.L. CHECKED: A.E.D.