


PAUL EMILE LANTHIER DRAIN.

TOWNSHIP OF EAST HAWKESBURY.

1971.

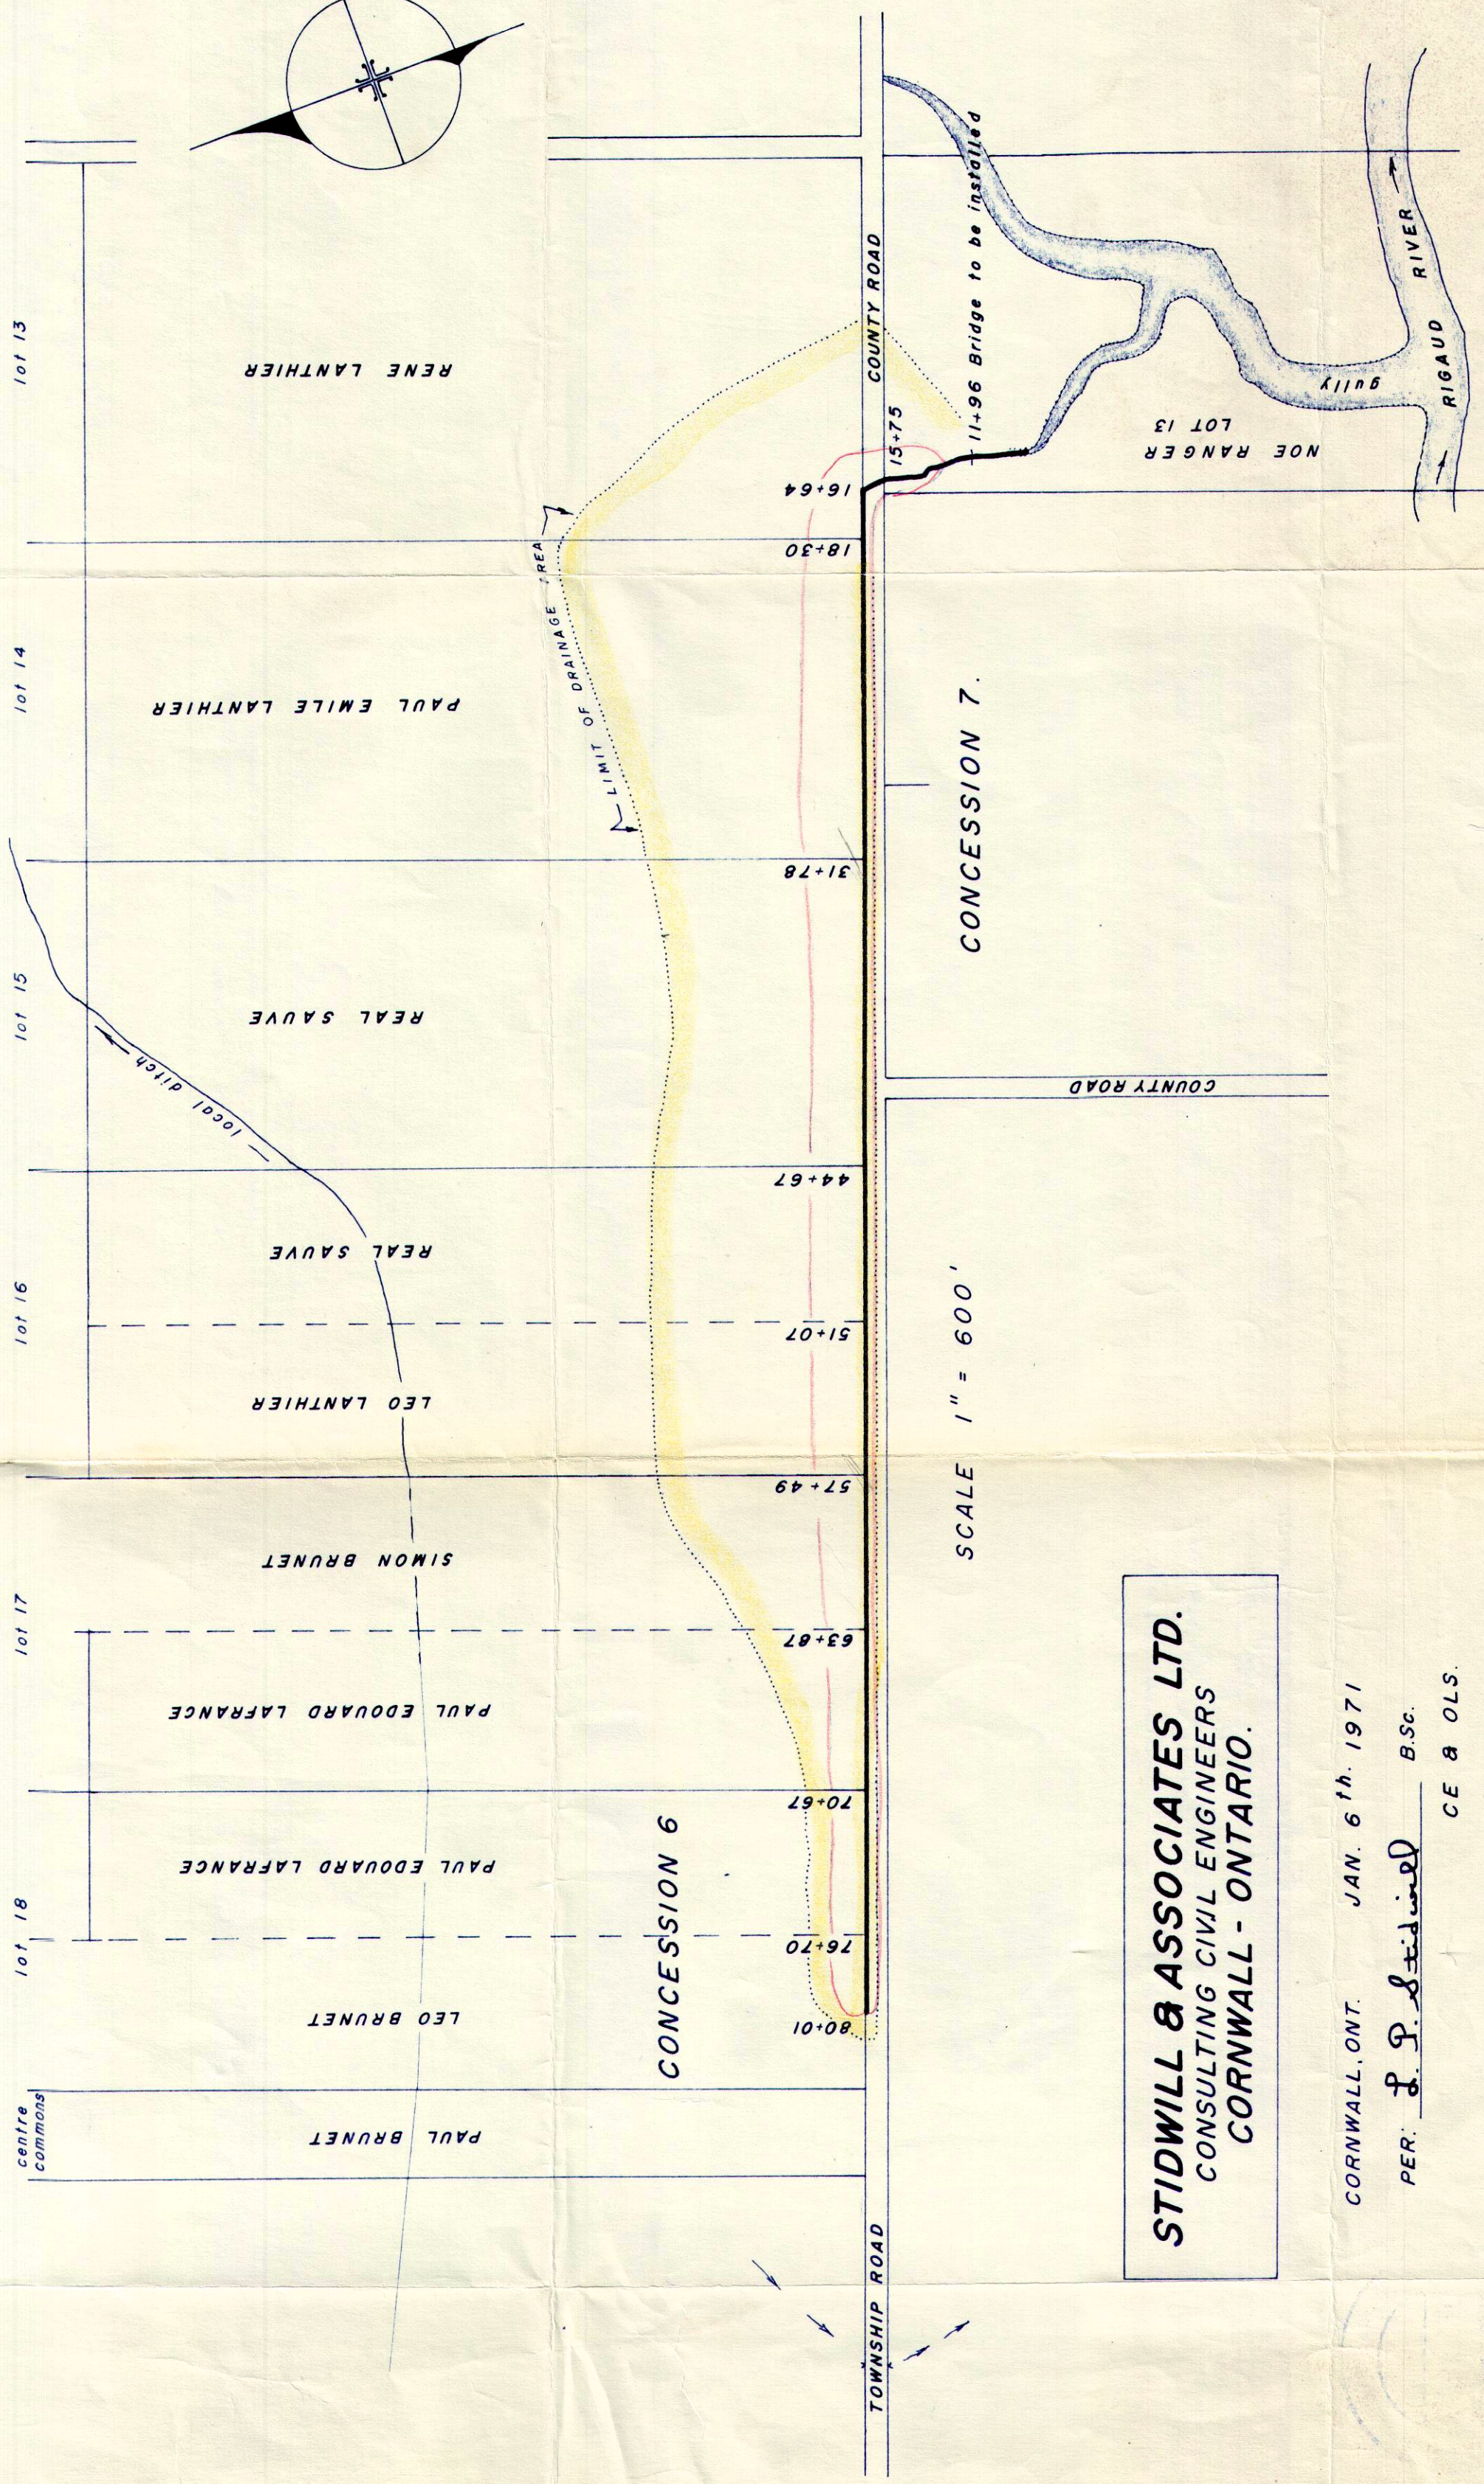

STIDWILL & ASSOCIATES LTD.
CONSULTING CIVIL ENGINEERS
CORNWALL - ONTARIO.

CORNWALL, ONT. JAN. 6th. 1971

PER: L. P. Stidwill B.Sc.
CE & OLS.