
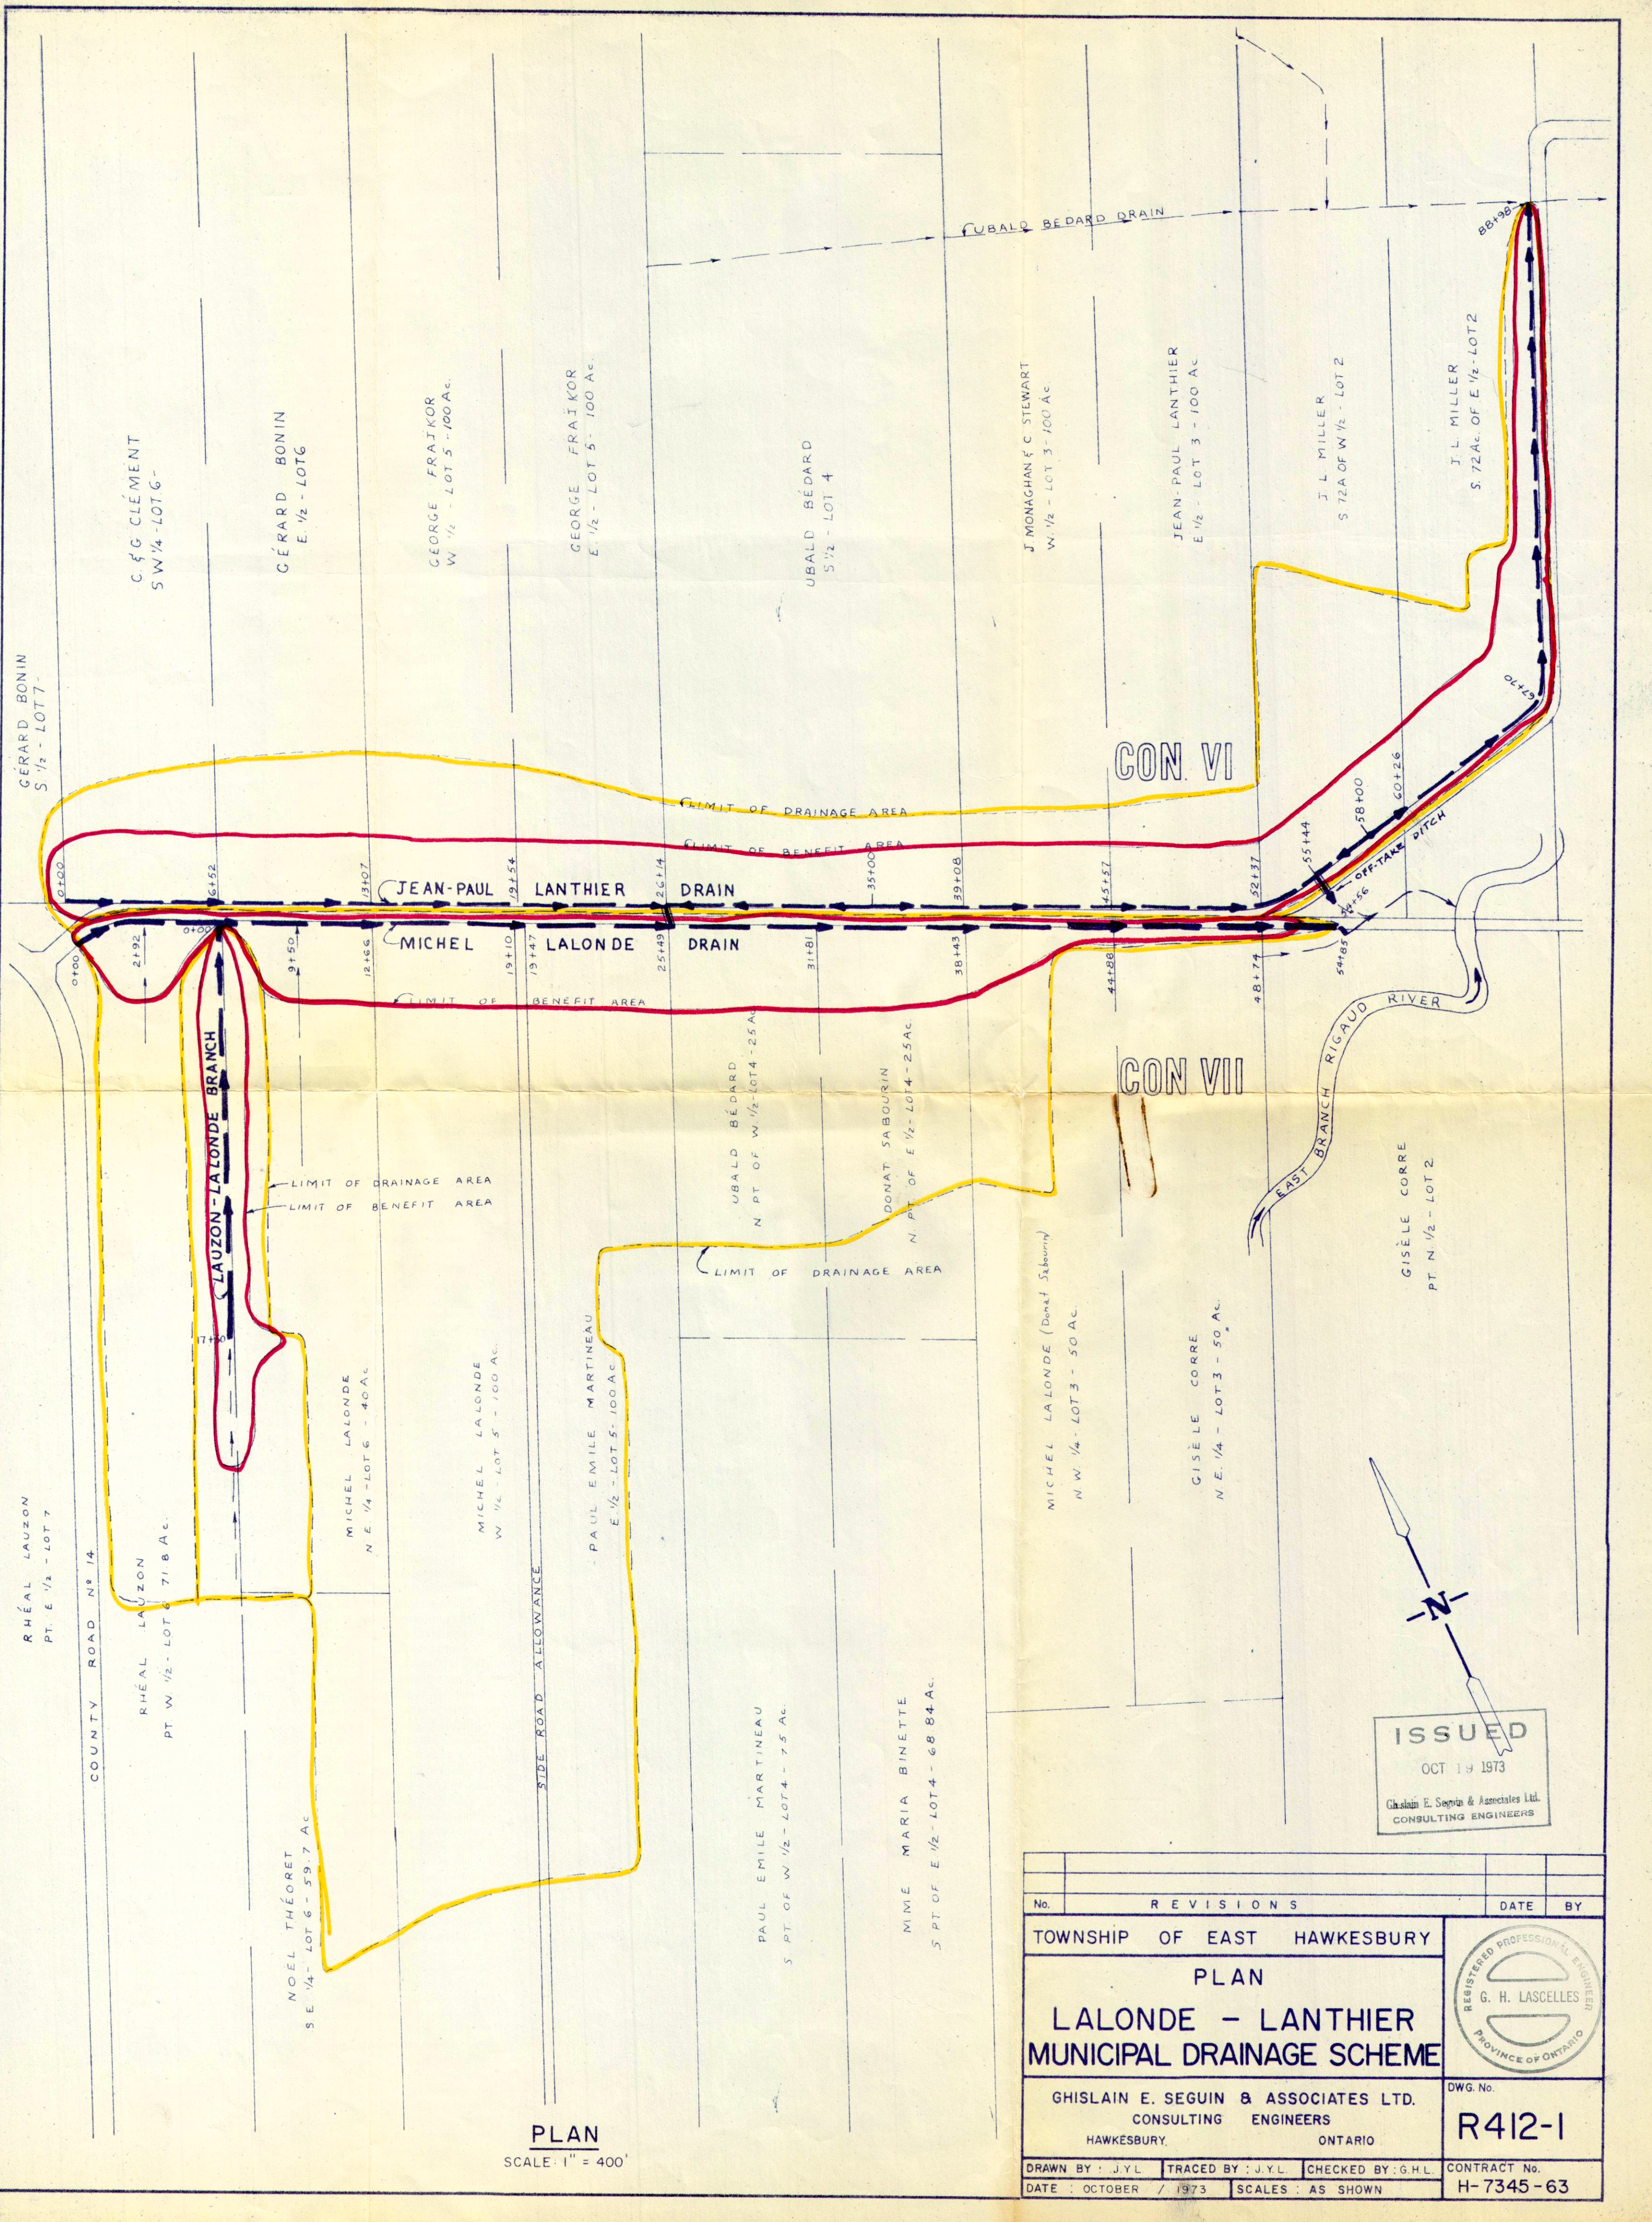


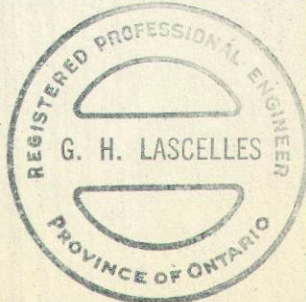

PLAN

SCALE: 1" = 400'

ISSUED
OCT 19 1973
Ghislain E. Seguin & Associates Ltd.
CONSULTING ENGINEERS

No.	R E V I S I O N S		DATE BY
TOWNSHIP OF EAST HAWKESBURY			
PLAN			
LALONDE - LANTHIER			
MUNICIPAL DRAINAGE SCHEME			
GHISLAIN E. SEGUIN & ASSOCIATES LTD. CONSULTING ENGINEERS HAWKESBURY, ONTARIO			 DWG. No. R412-1
DRAWN BY : J.Y.L.		TRACED BY : J.Y.L.	CHECKED BY : G.H.L.
DATE : OCTOBER / 1973		SCALES : AS SHOWN	
			CONTRACT No. H-7345-63