


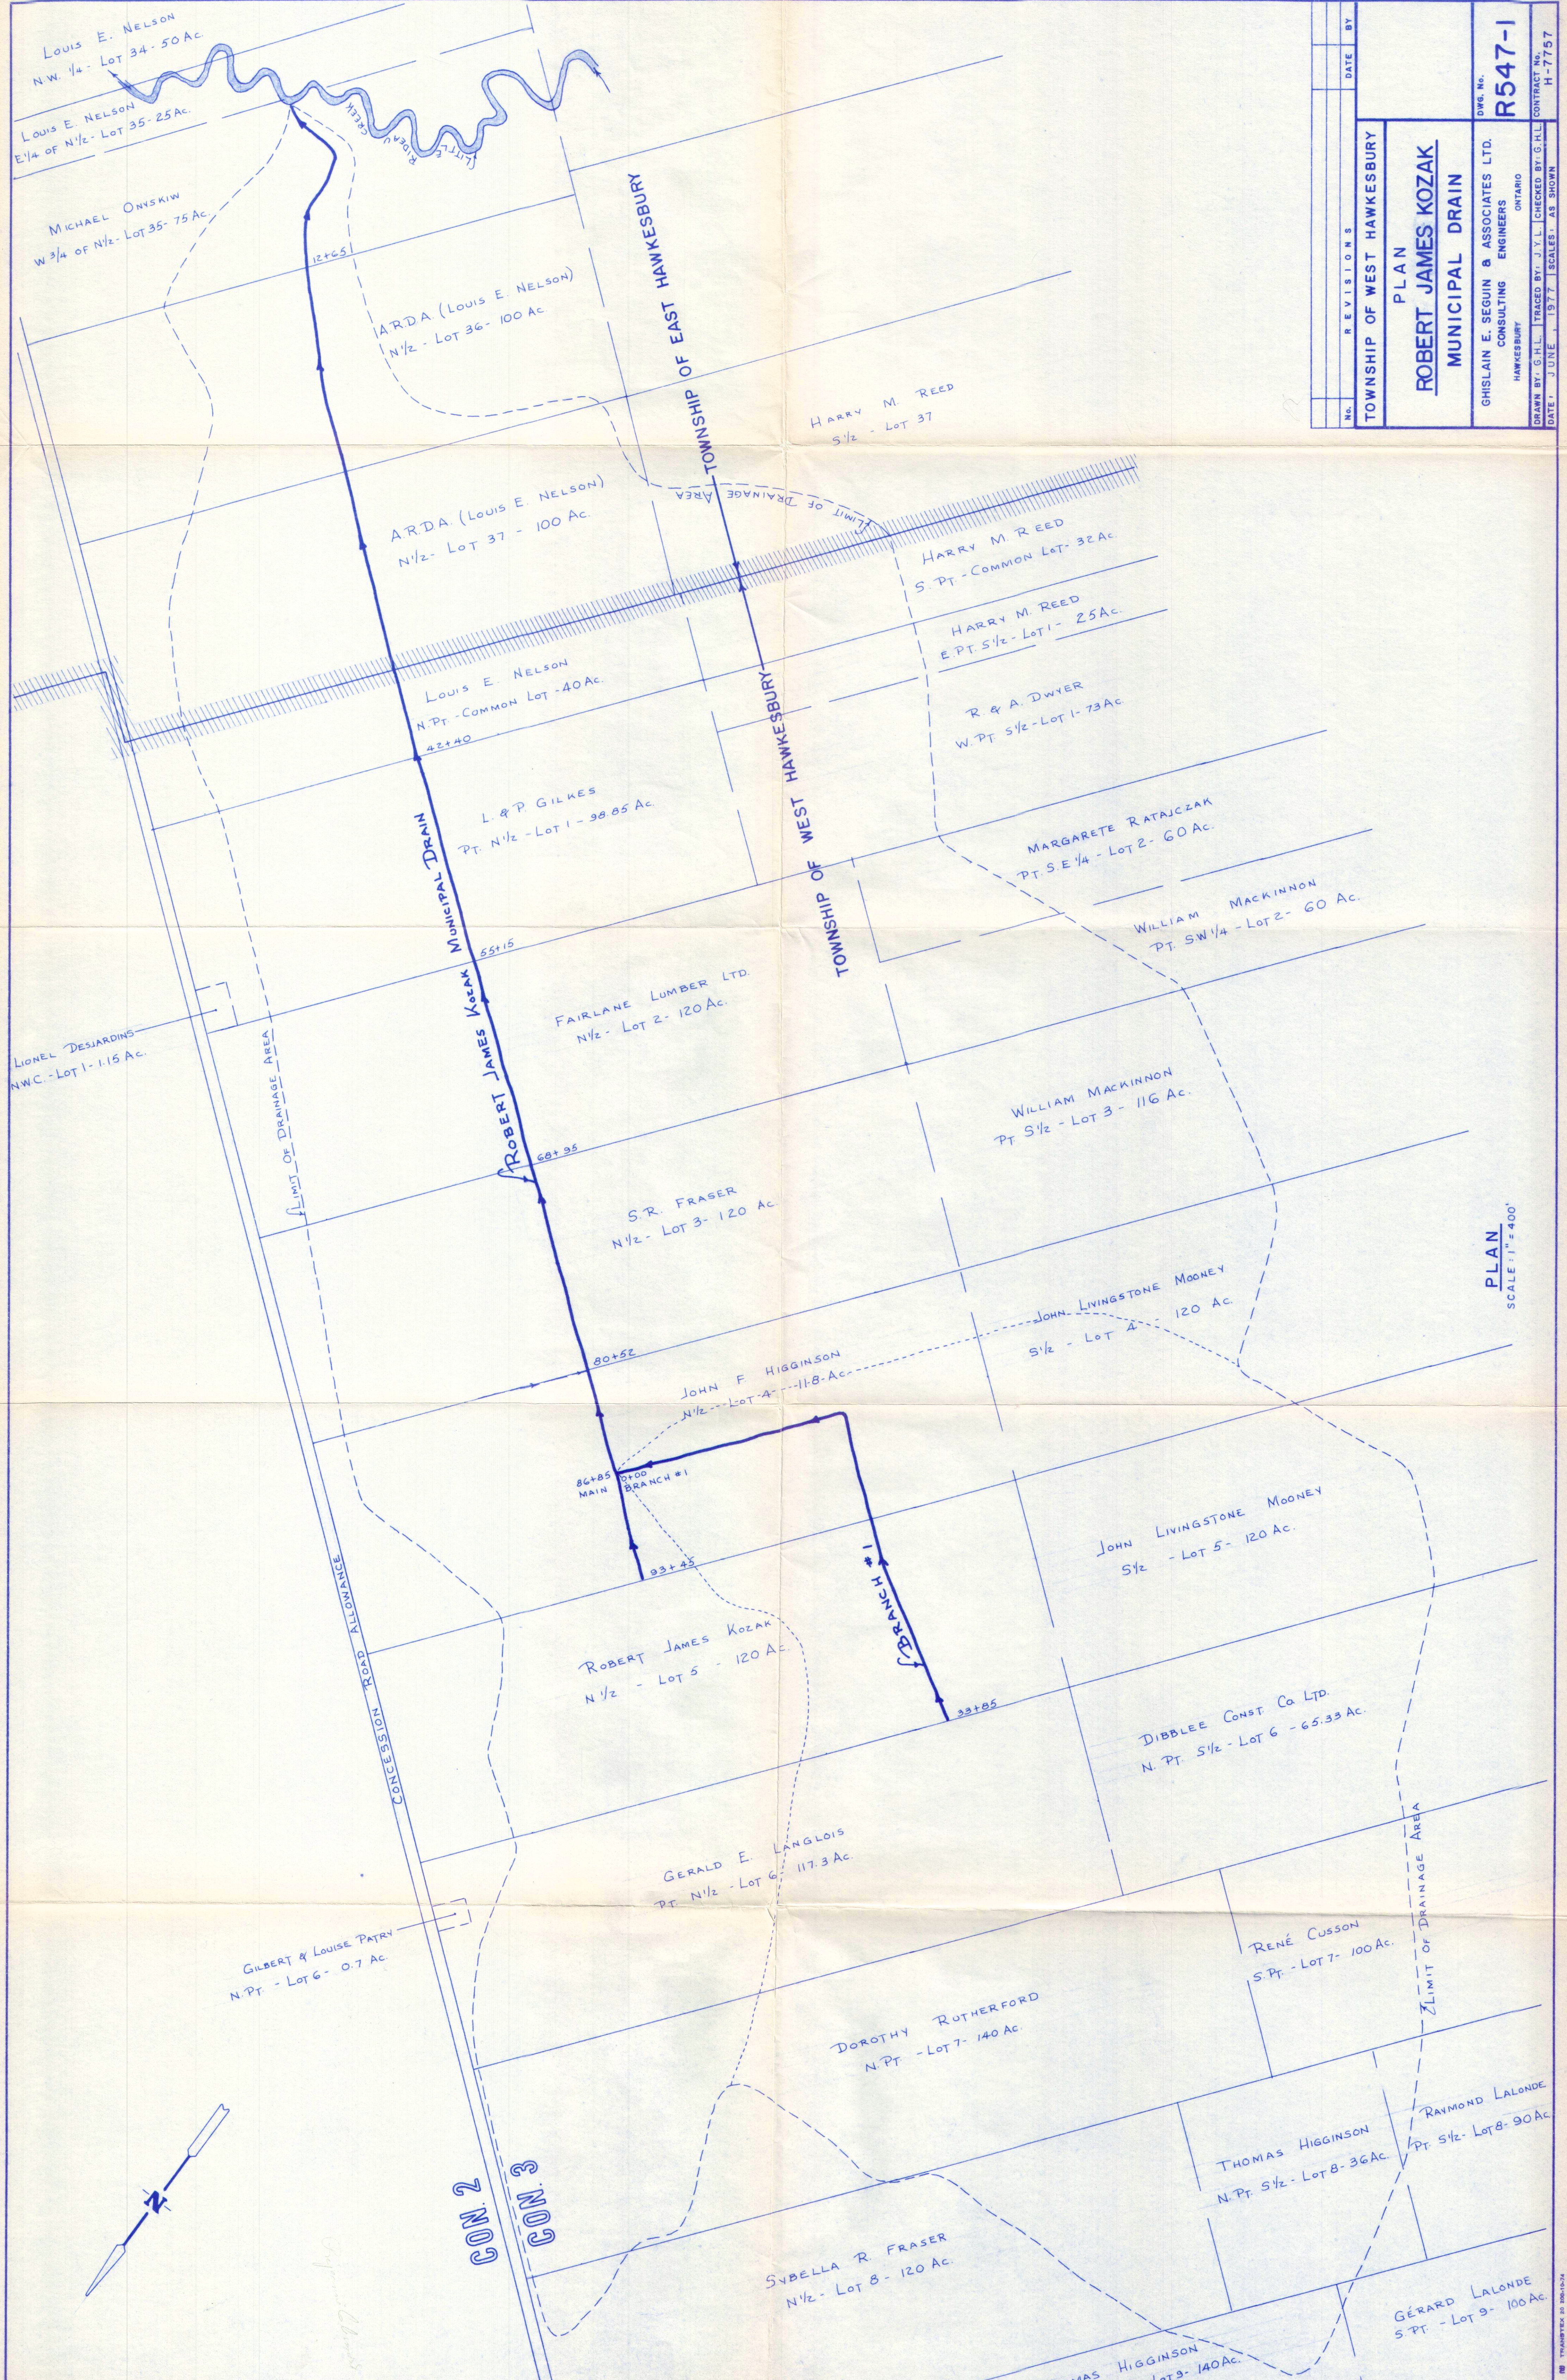

REVISIONS		DATE	BY
TOWNSHIP OF WEST HAWKESBURY			
PLAN			
ROBERT JAMES KOZAK			
MUNICIPAL DRAIN			
GHISLAIN E. SEGUN & ASSOCIATES LTD.			
CONSULTING ENGINEERS			
HAWKESBURY ONTARIO			
DRAWN BY: G.H.L. TRACED BY: J.Y.L. CHECKED BY: G.H.L.			
DATE: JUNE 1977			
SCALE: AS SHOWN			
DWG. No.			
R547-1			
CONTRACT No.			
H-7757			

PLAN
SCALE: 1" = 400'