


1987 Maintenance

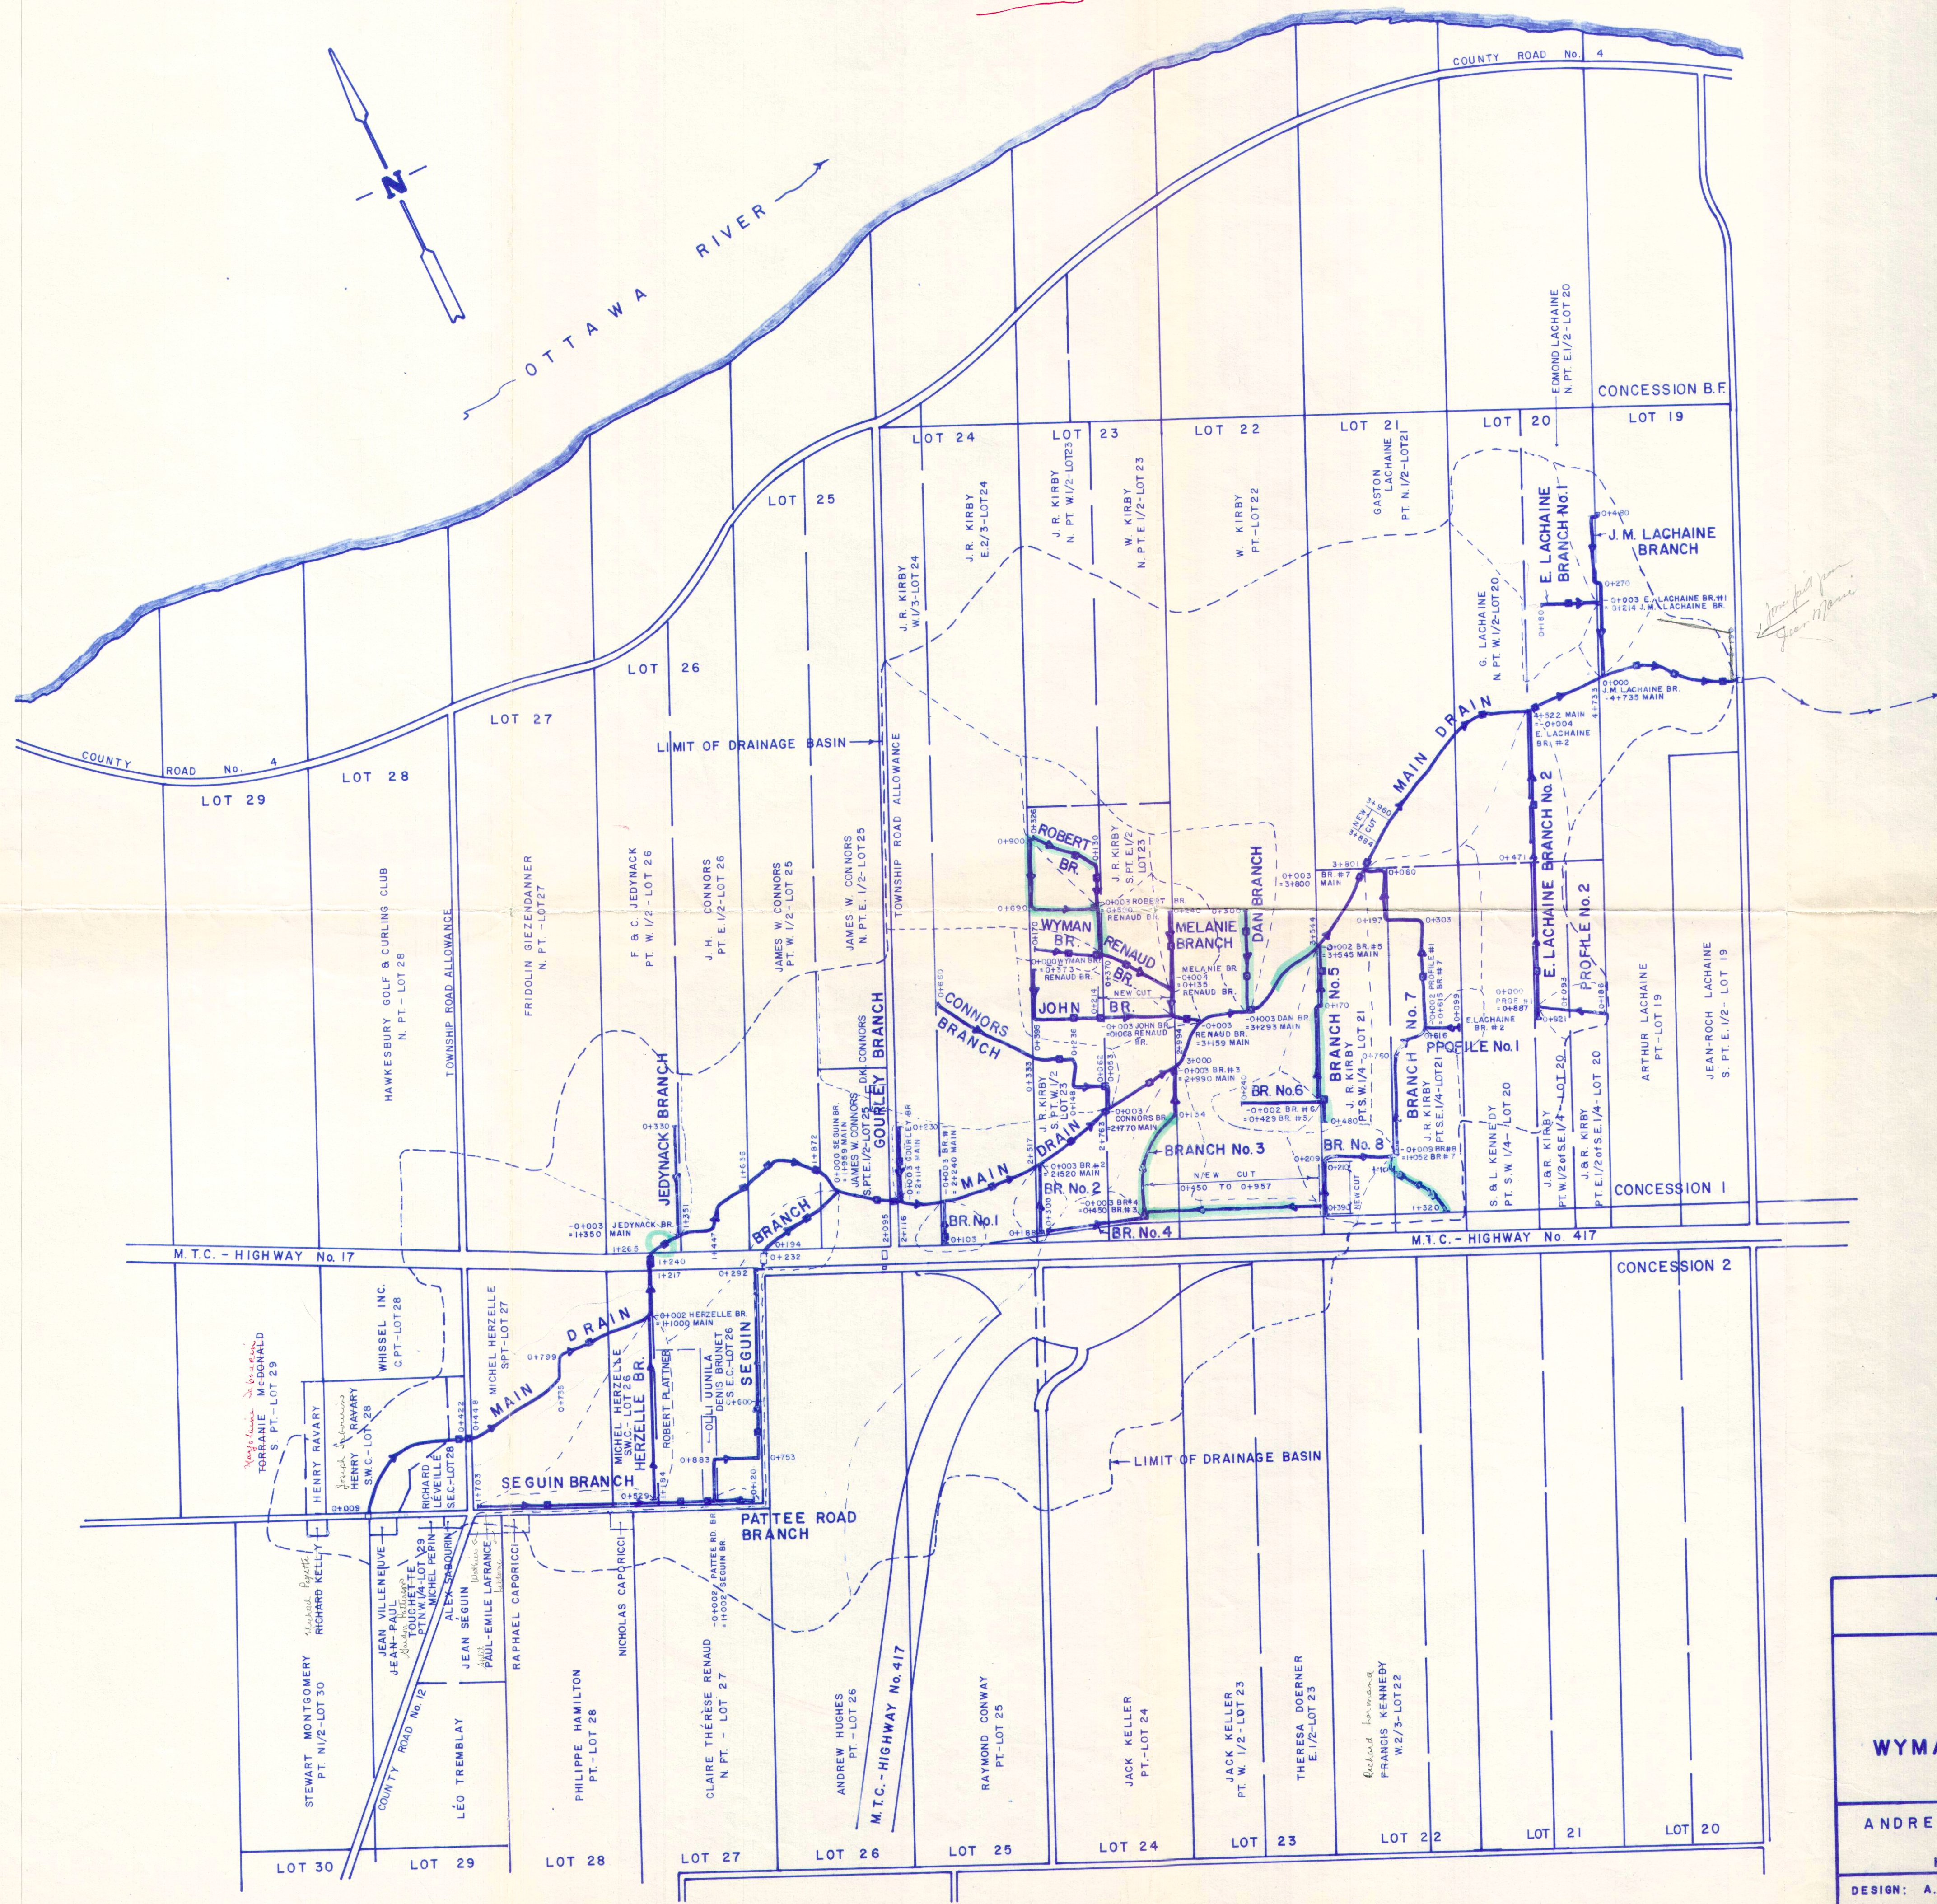

PLAN
SCALE: 1" = 800'

TOWNSHIP OF EAST HAWKESBURY

PLAN
OF
WYMAN KIRBY MUNICIPAL DRAIN
& BRANCHES

ANDRE E. DESJARDINS ENGINEERING LIMITED
614 THERIAULT STREET
HAWKESBURY, ONTARIO

DESIGN: A. DESJARDINS	CONTRACT NO. H-8115	DRAWN: J.Y.L.
DATE: DECEMBER 1981		CHECKED: A.E.D.