


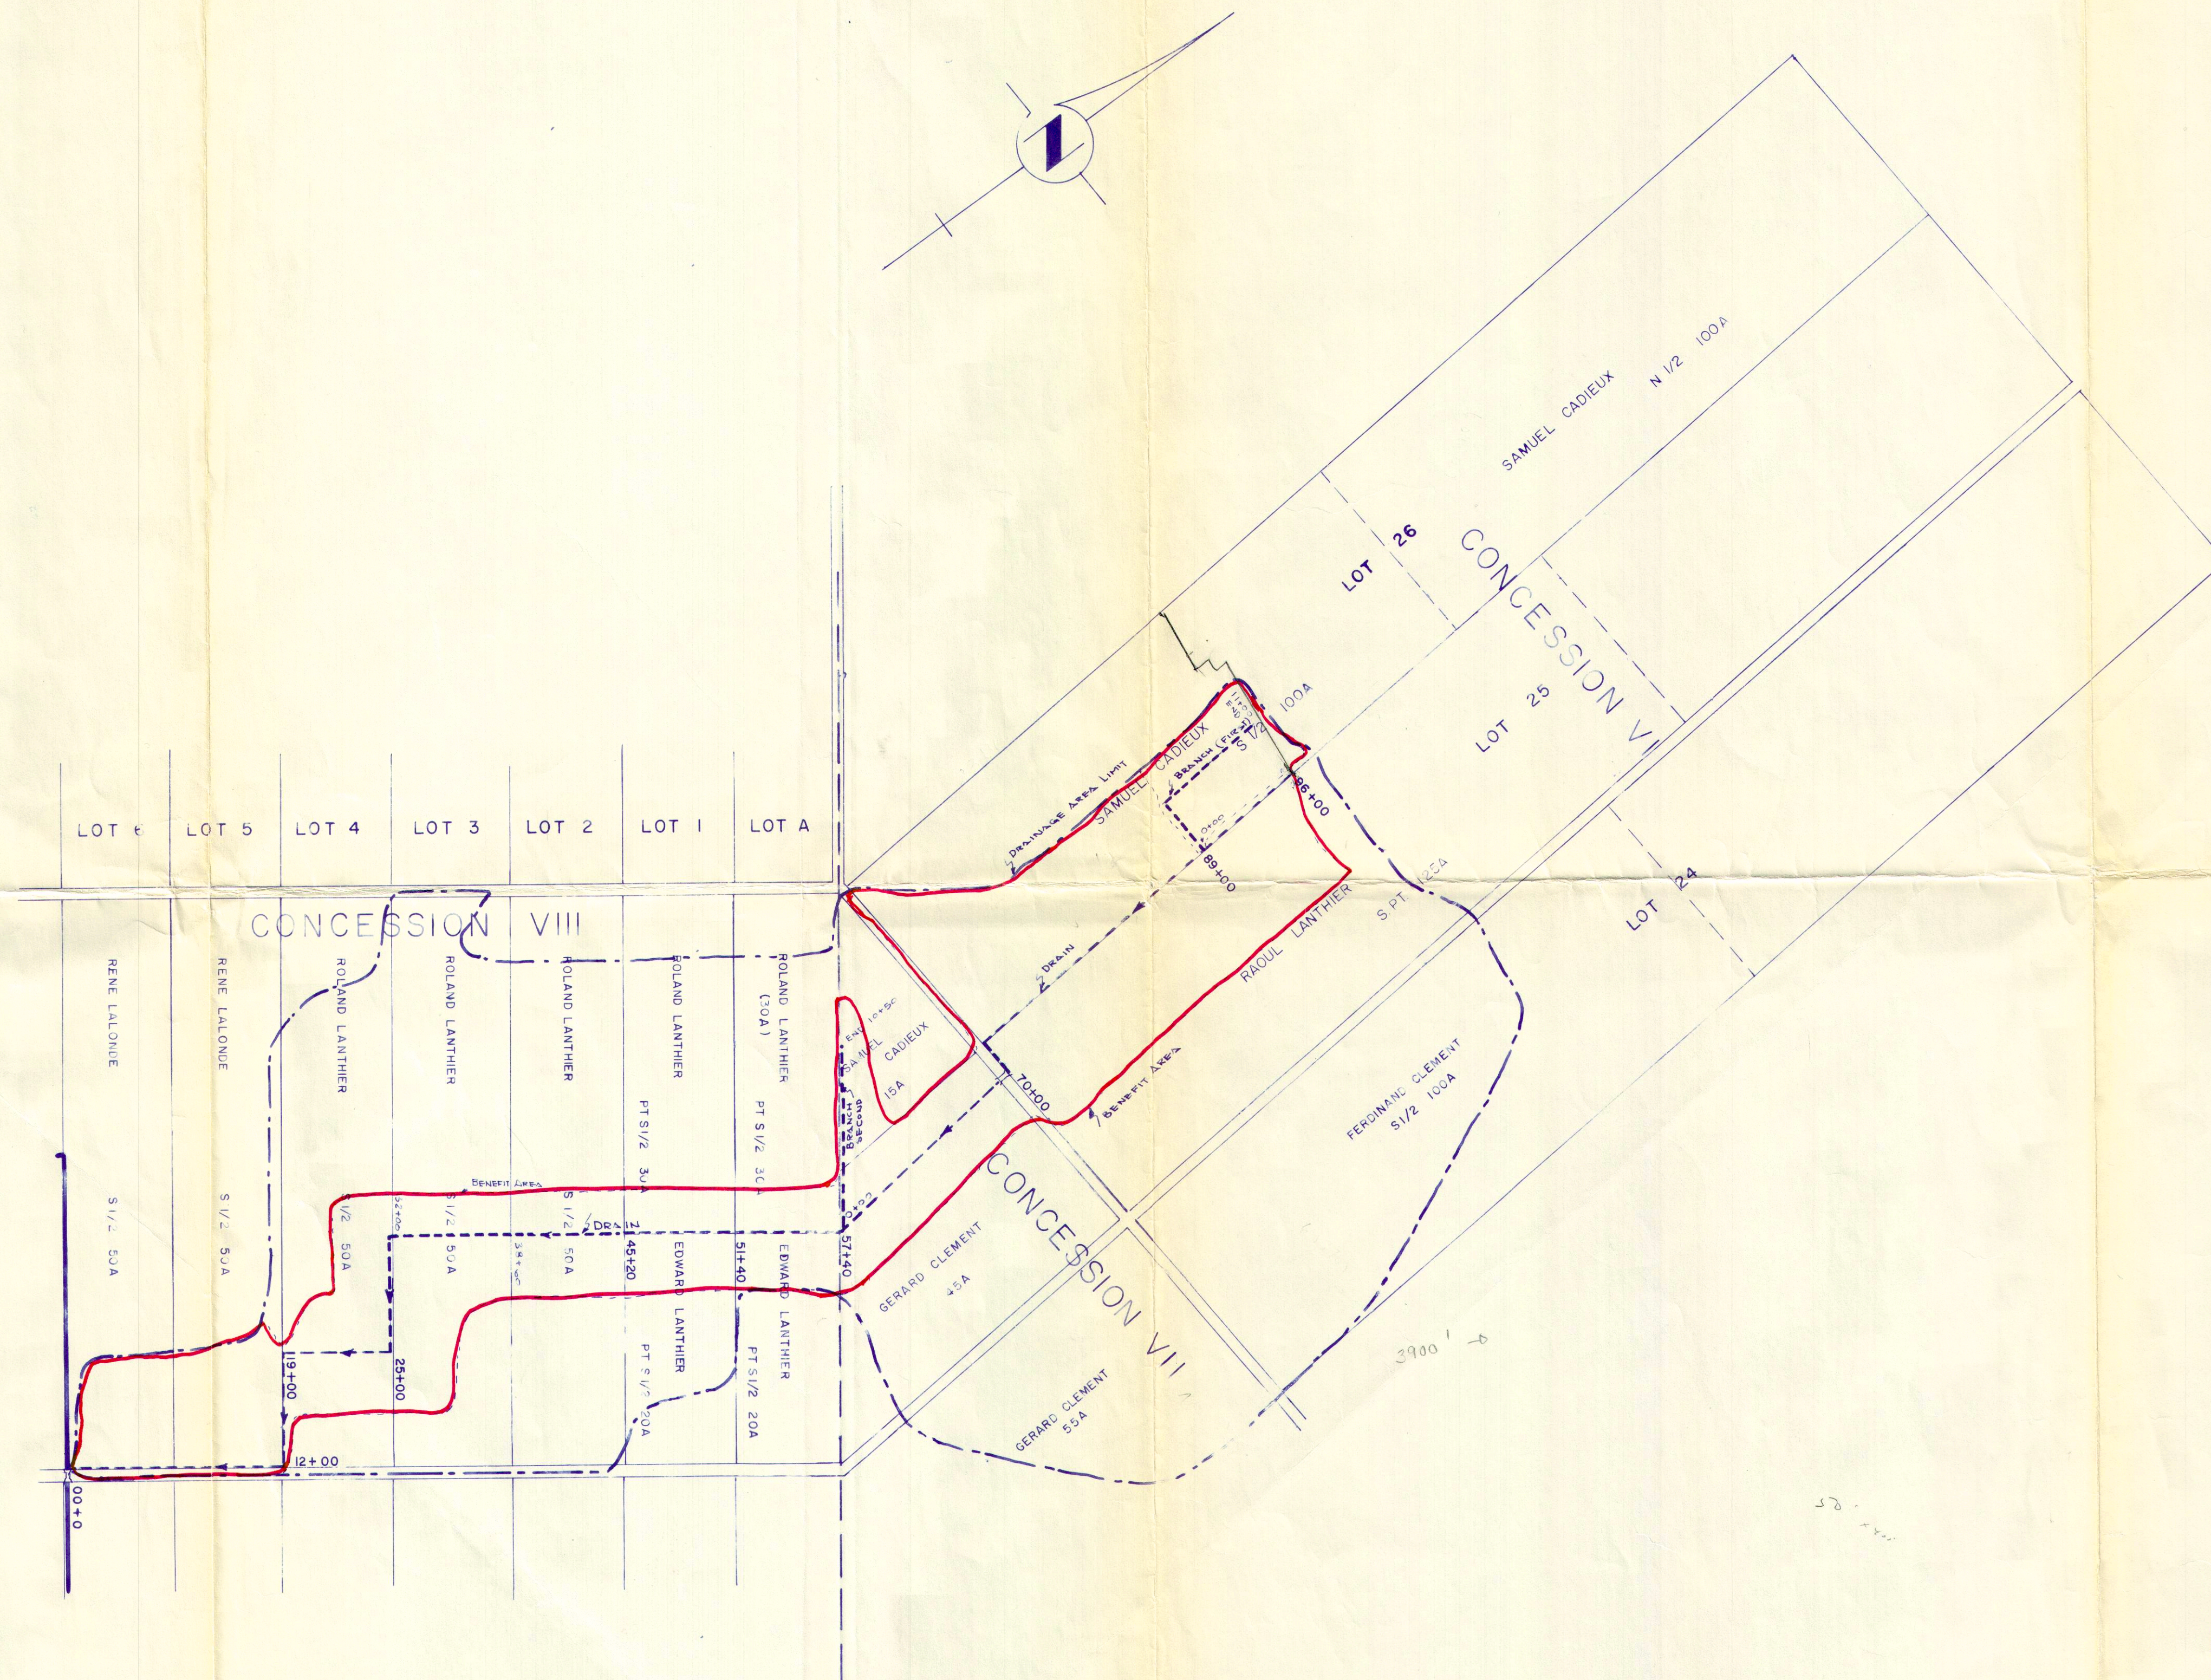


Revised July, 1967
 Relocated Drain On Roland Lanthier's
 Property & Added 2nd Cadieux Branch By: R.D.

Filed in my office
 July 26, 1967
 B. Dupuis,
 Clerk. Treas.

TOWNSHIP OF EAST HAWKESBURY

WATERSHED AREA
 OF THE
 RAOUL LANTHIER DRAIN

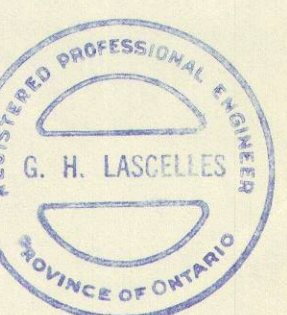

GHISLAIN E. SEGUIN & ASSOCIATES LTD.
 CONSULTING ENGINEERS
 207 WILLIAM STREET HAWKESBURY, ONTARIO.

DRAWING No.
R 59-1

DRAWN: R.D.
 DATE: MAY, 1967

CHECKED: G.H.L.
 SCALE: 1" = 600'

JOB No. H6717