


CON. V

CON. IV

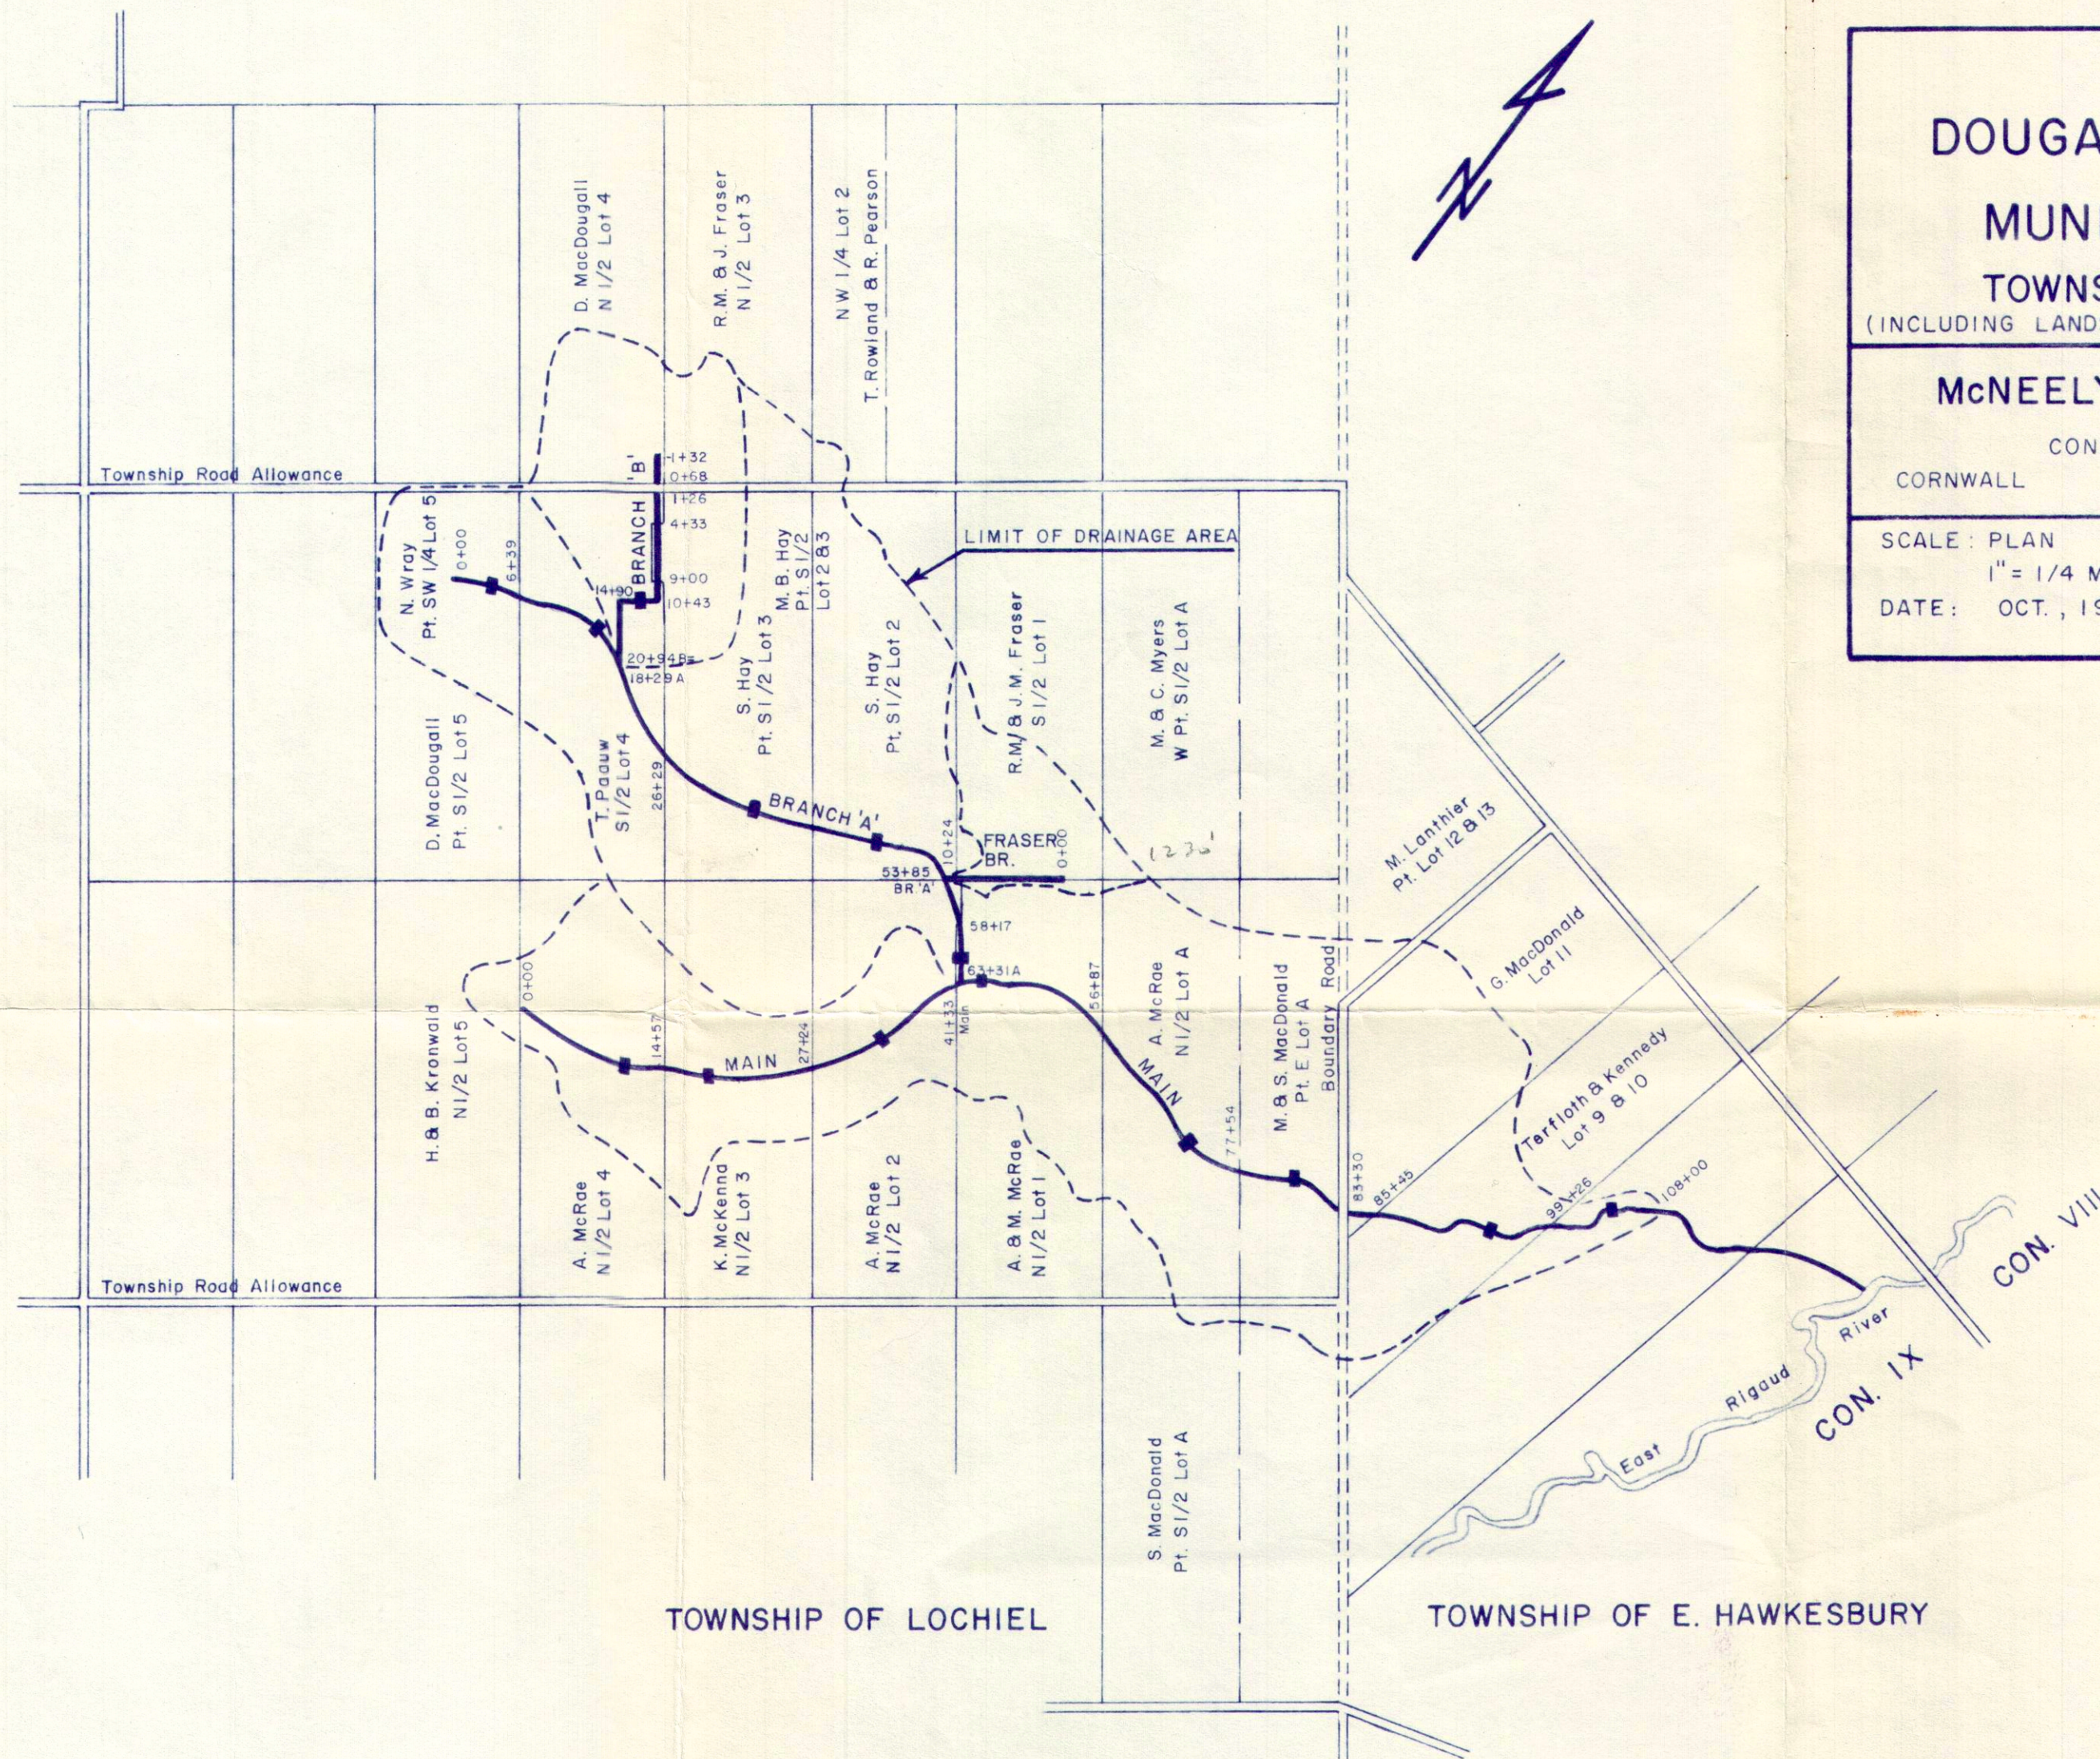

PLAN
DOUGALL MacDOUGALL
MUNICIPAL DRAIN
TOWNSHIP OF LOCHIEL

(INCLUDING LANDS IN THE TWP OF EAST HAWKESBURY)

McNEELY ENGINEERING LTD

CONSULTING ENGINEERS
CORNWALL OTTAWA ROCKLAND

SCALE: PLAN 1" = 1/4 MILE
DATE: OCT., 1978

DESIGN: C. L.
DRAWN: B. D.
APPROVED: C. L.
PROJECT No. D8-173

