


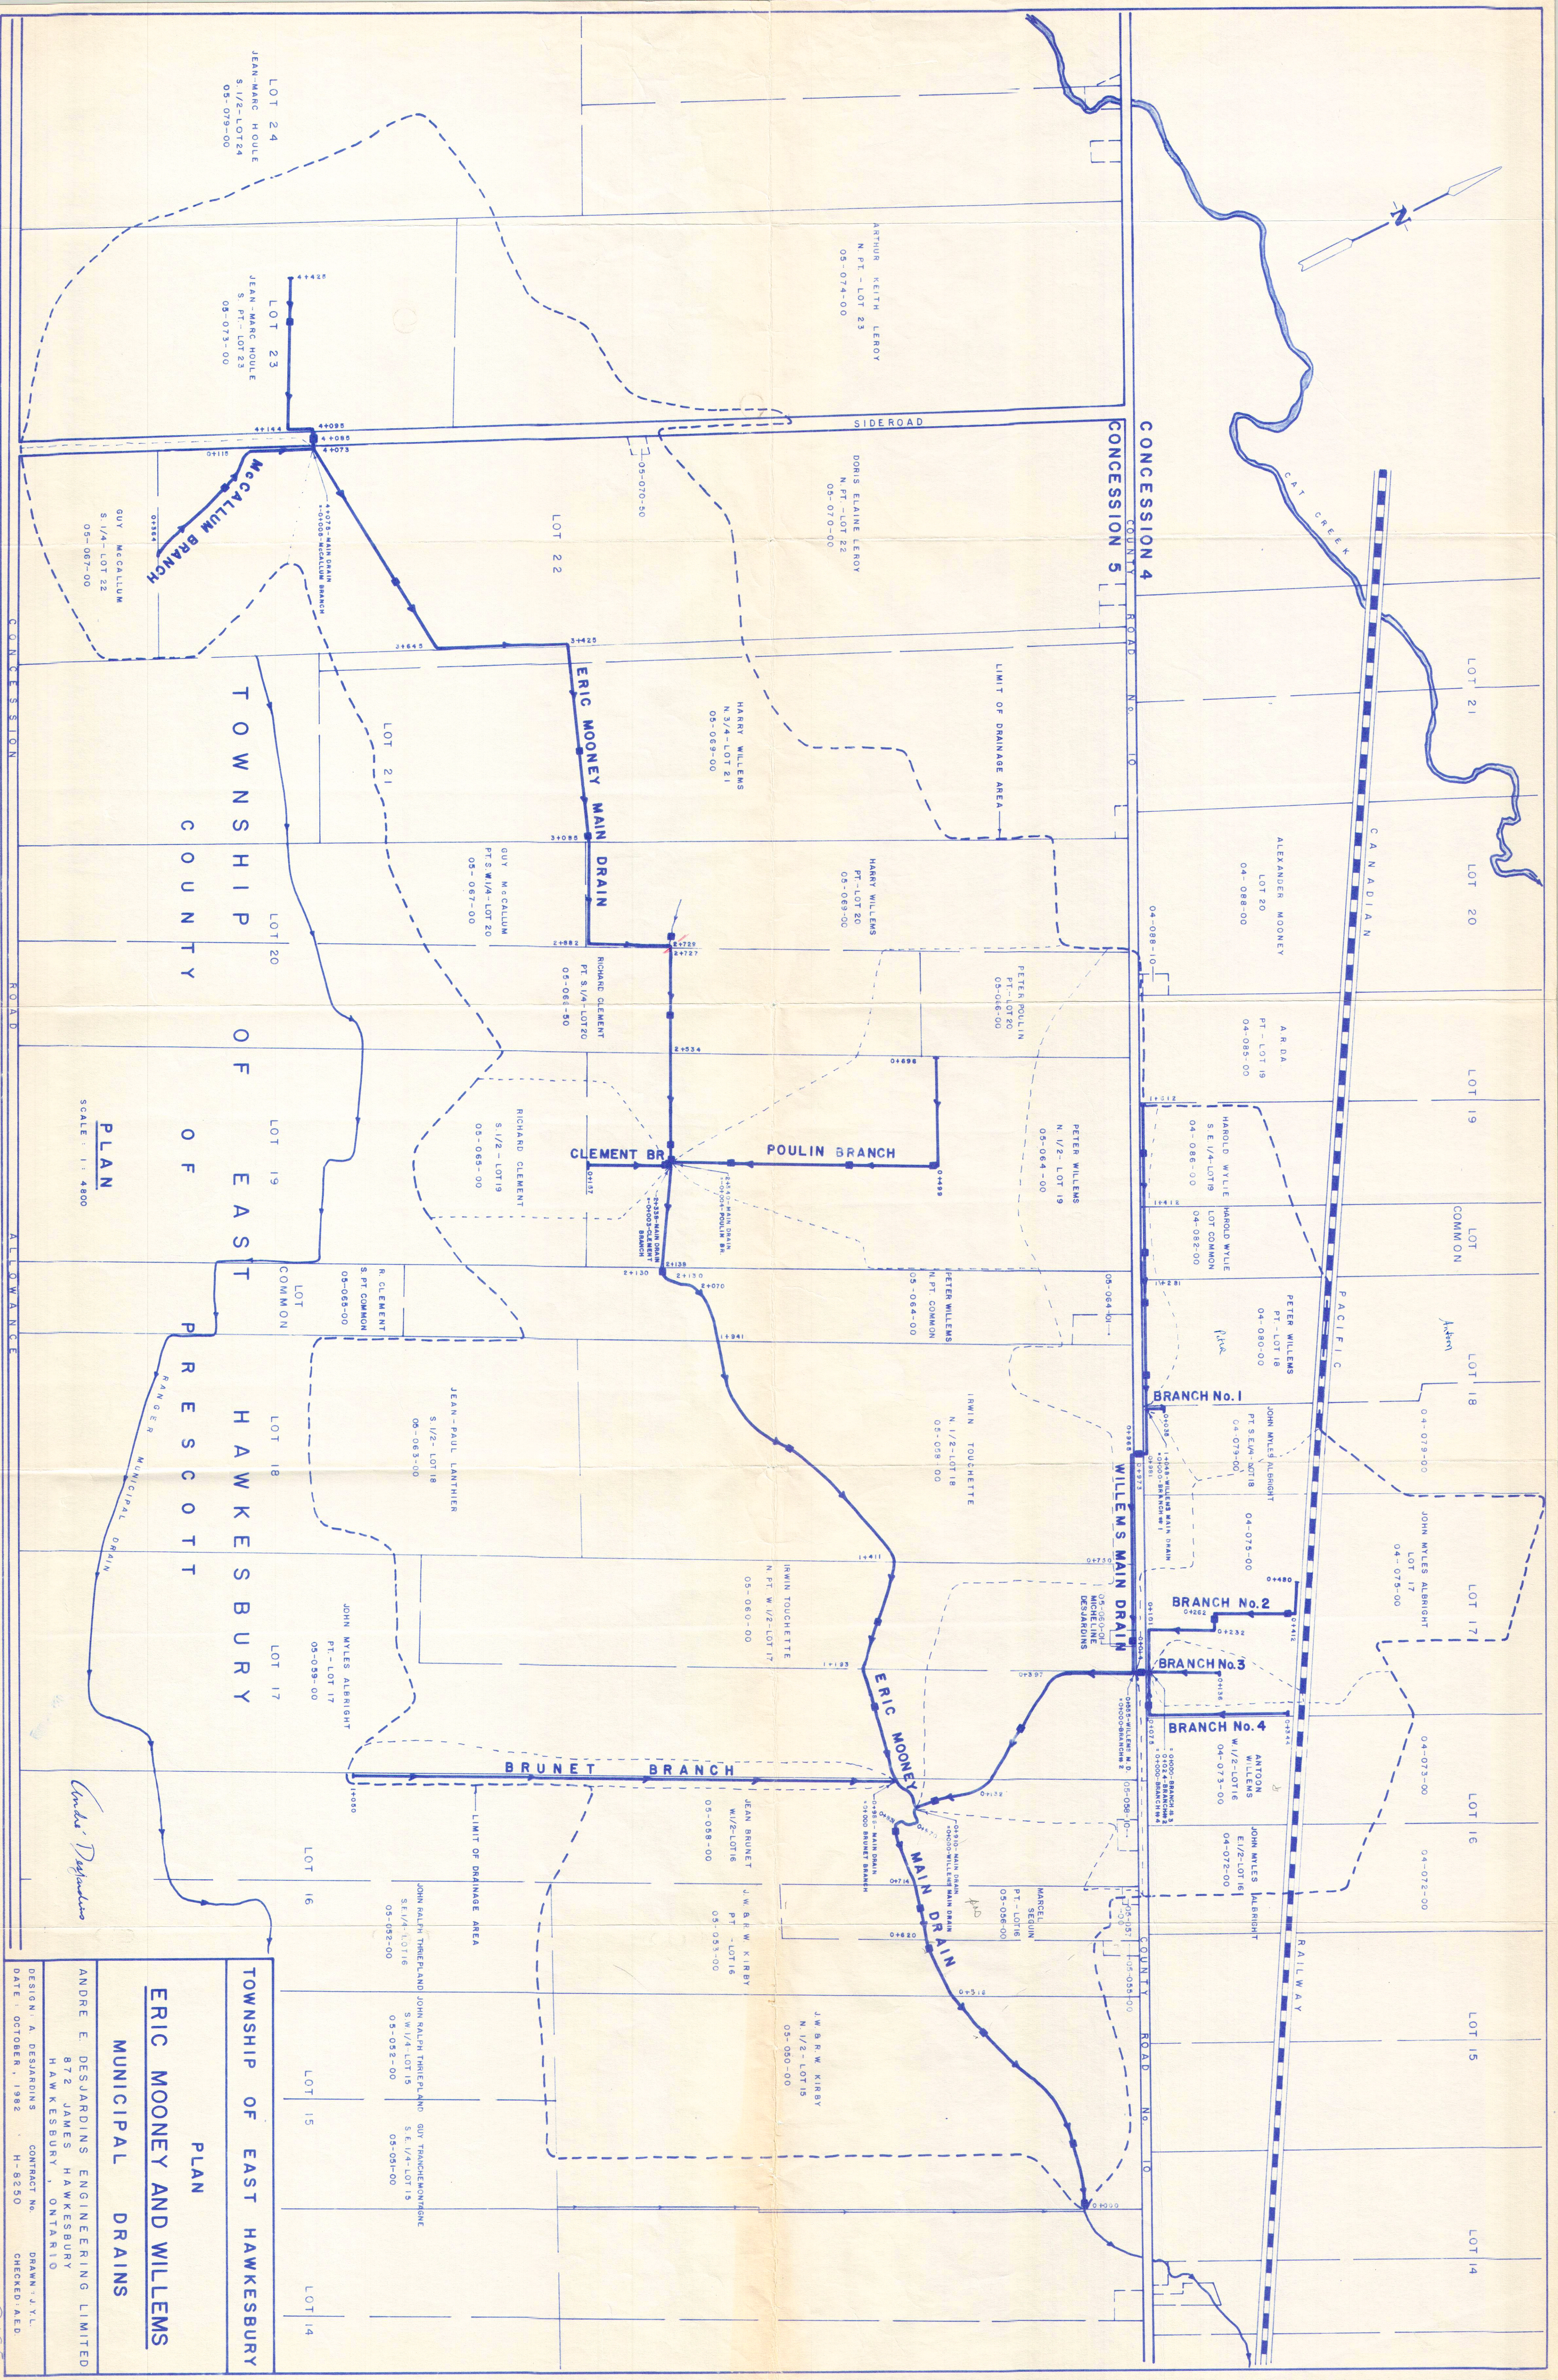

TOWNSHIP OF EAST HAWKESBURY

PLAN

ERIC MOONEY AND WILLEMS

MUNICIPAL DRAINS

ANDRE E. DESJARDINS ENGINEERING LIMITED

872 JAMES HAWKESBURY

HAWKESBURY, ONTARIO

DESIGN: A. DESJARDINS CONTRACT NO.

DATE: OCTOBER, 1982 H-8250

DRAWN: J.Y.L. CHECKED: A.E.D.