


TOWNSHIP OF EAST HAWKESBURY

COUNTY OF PRESCOTT

N

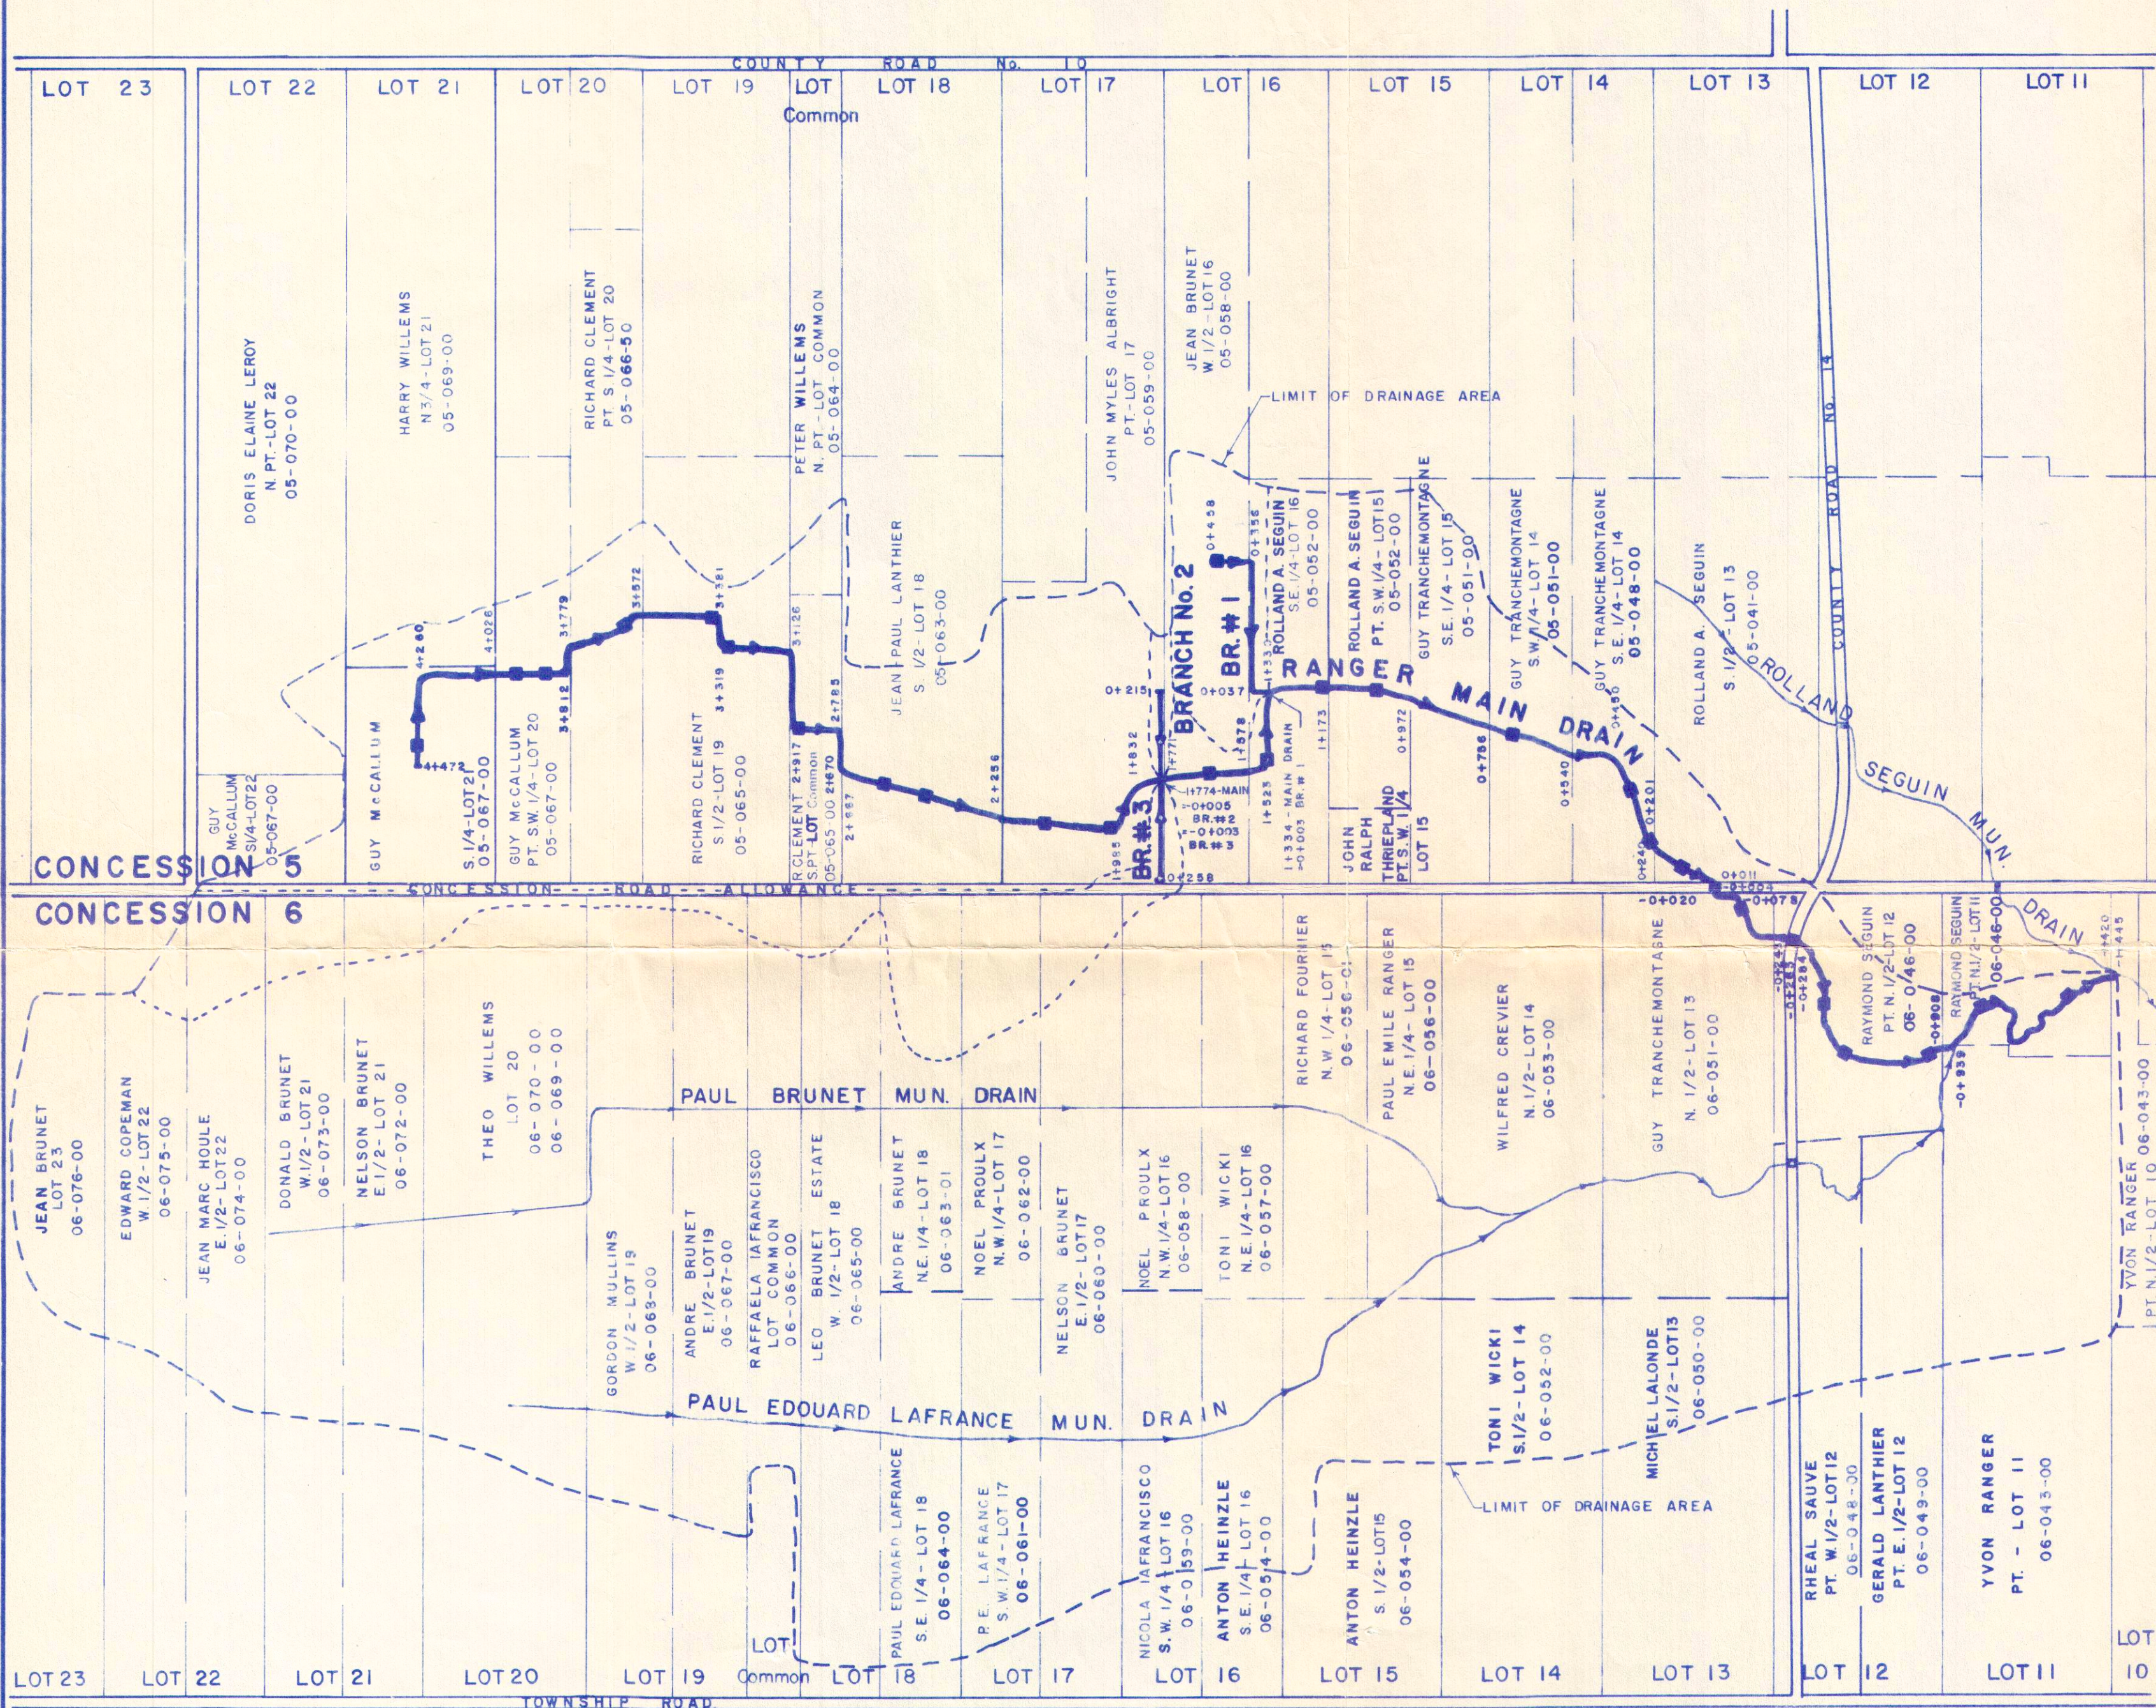

PLAN

SCALE : 1" = 12000

TOWNSHIP OF EAST HAWKESBURY

PLAN

RANGER

MUNICIPAL DRAIN

ANDRE E DESJARDINS ENGINEERING LIMITED
872 JAMES STREET
HAWKESBURY, ONTARIO

DESIGN : A. DESJARDINS
DATE : NOVEMBER, 1981

CONTRACT No.
H-8252-D

DRAWN : J.Y.L.
CHECKED : A.E.D.

D167