


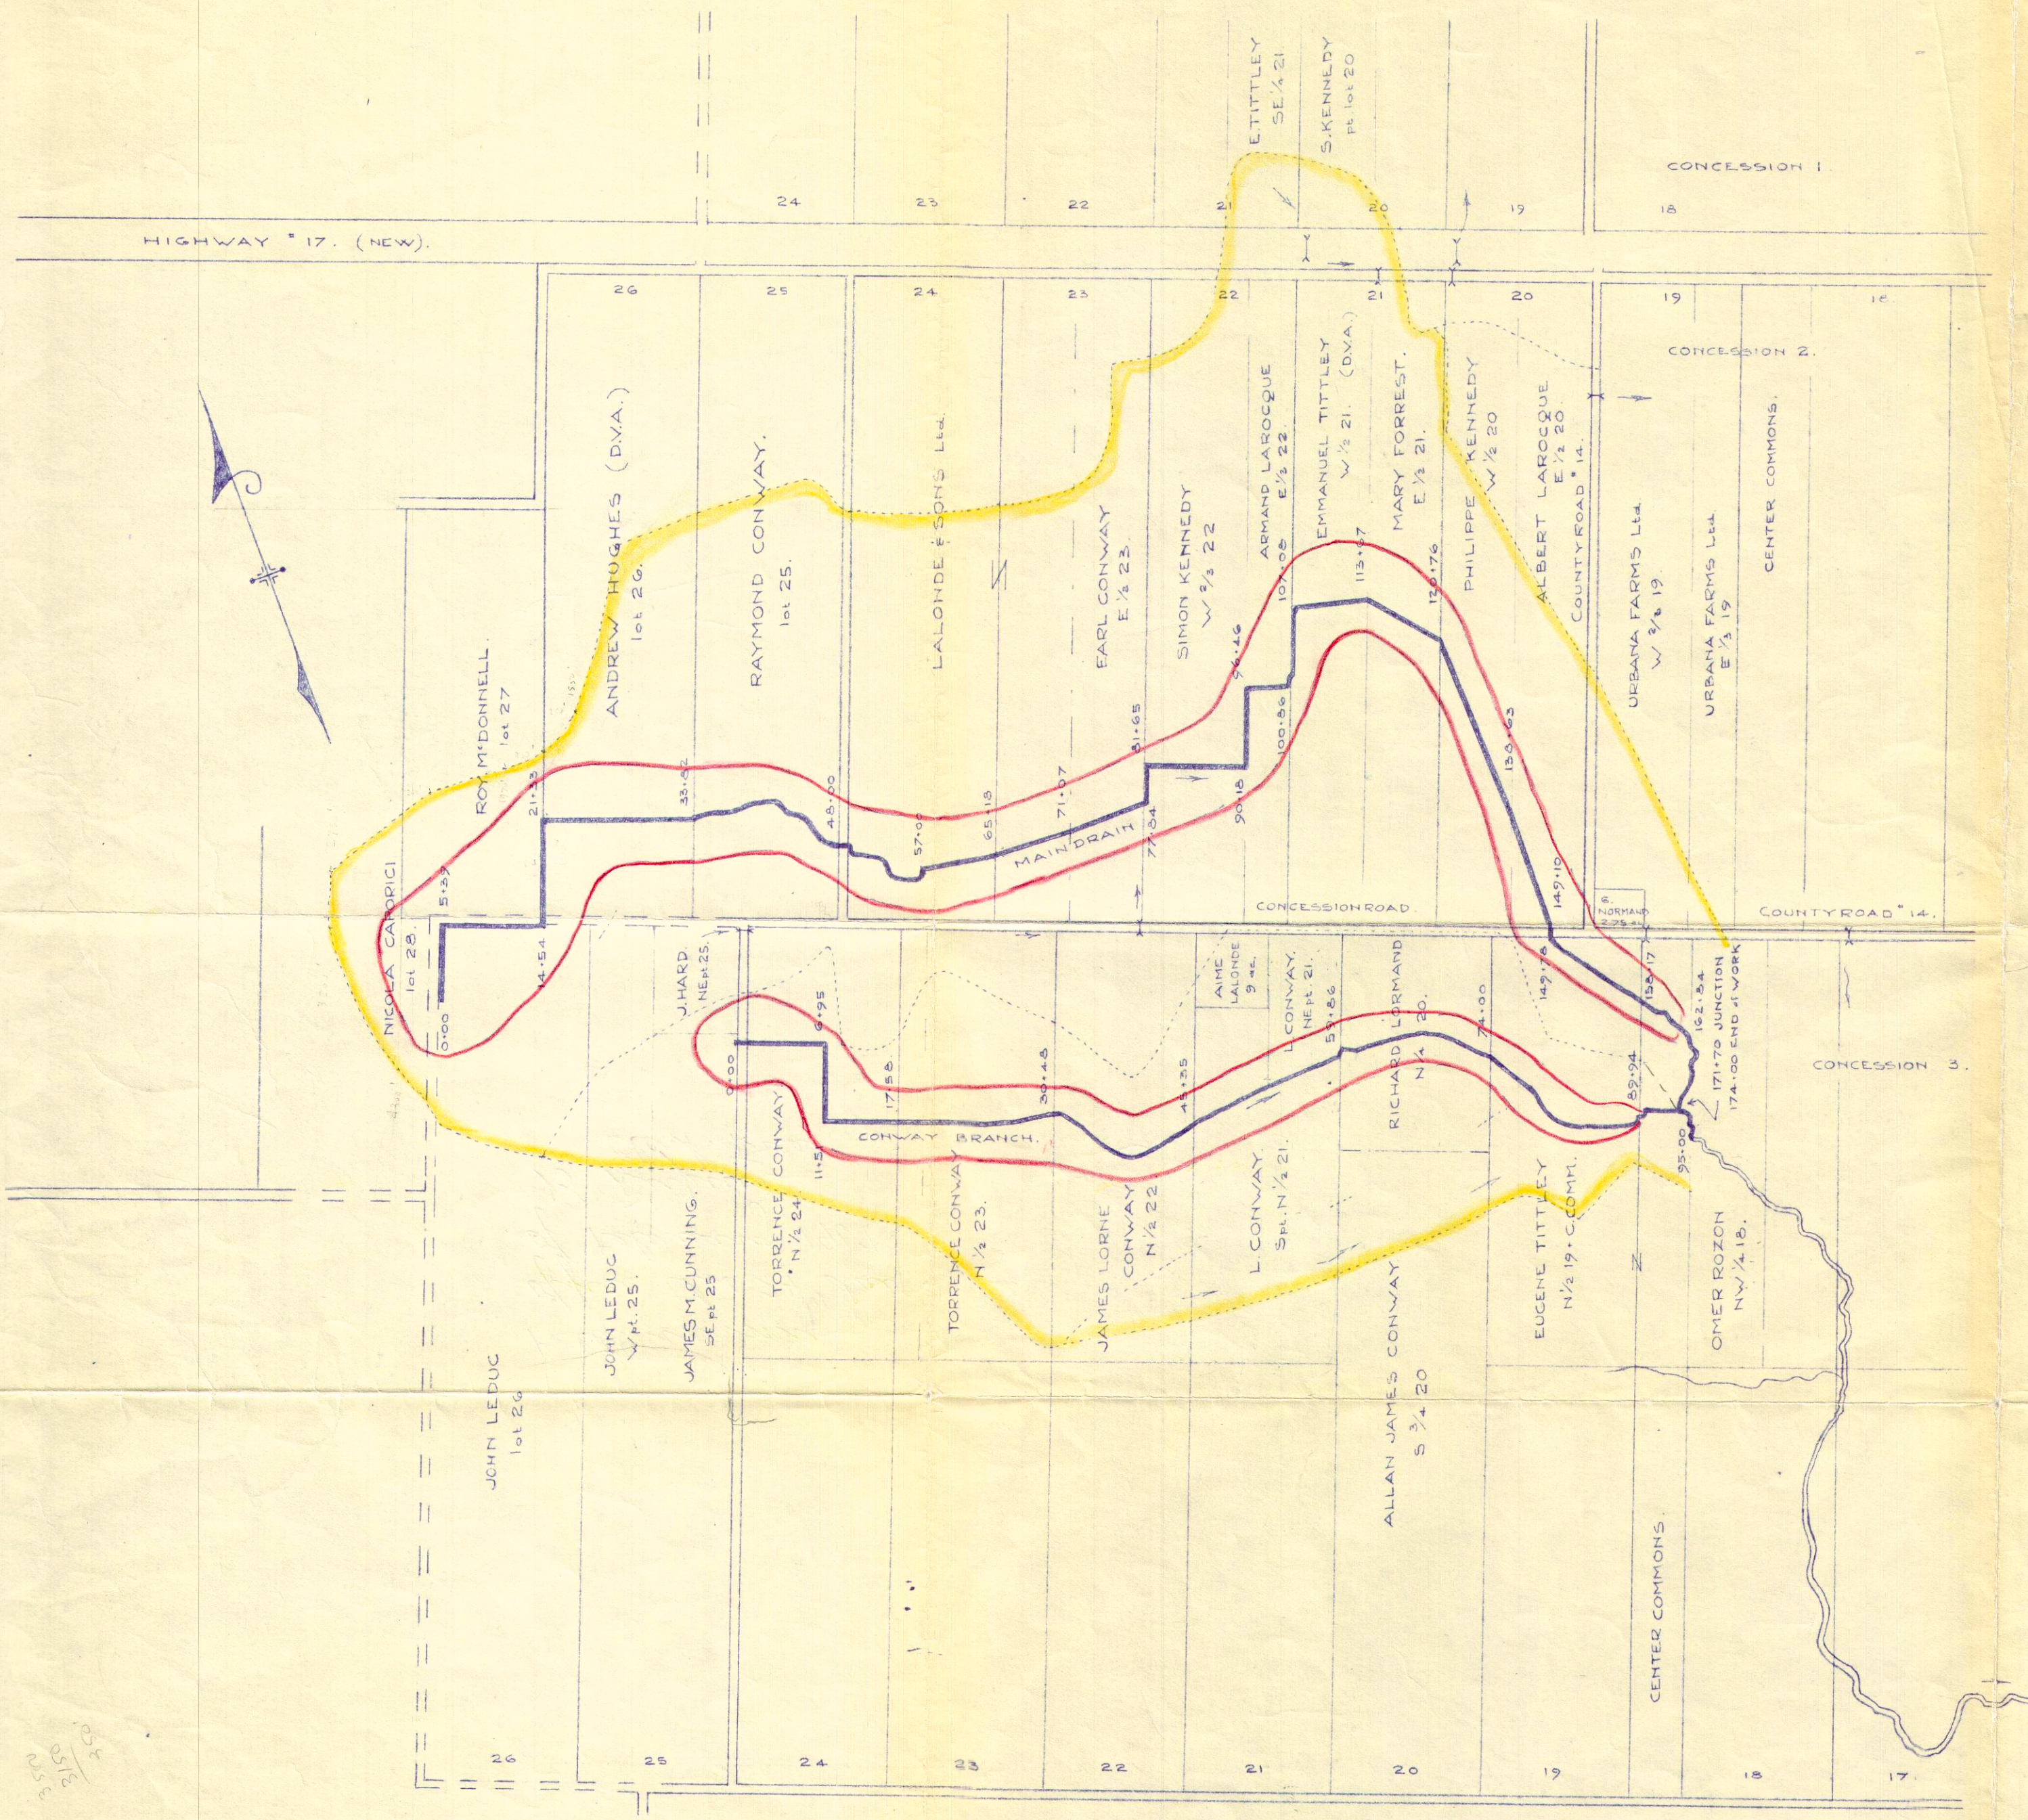

PLAN

of the

ANDREW HUGHES DRAIN.

TOWNSHIP OF EAST HAWKESBURY.

Scale: 1" = 1000'

CONSTRUCTION 1967. ~

Cornwall, Ont. Feb. 17 - 1967

From the office of
STIDWILL & ASSOCIATES Ltd.

Per: *L. P. Stidwill* A.S.C.
C.E. & OLS.

