
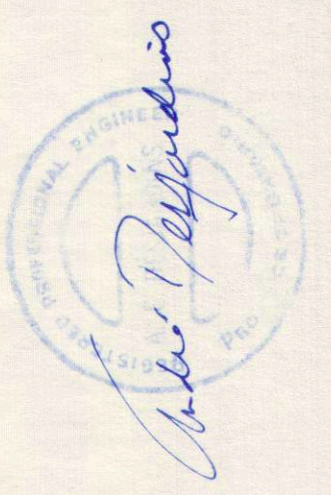


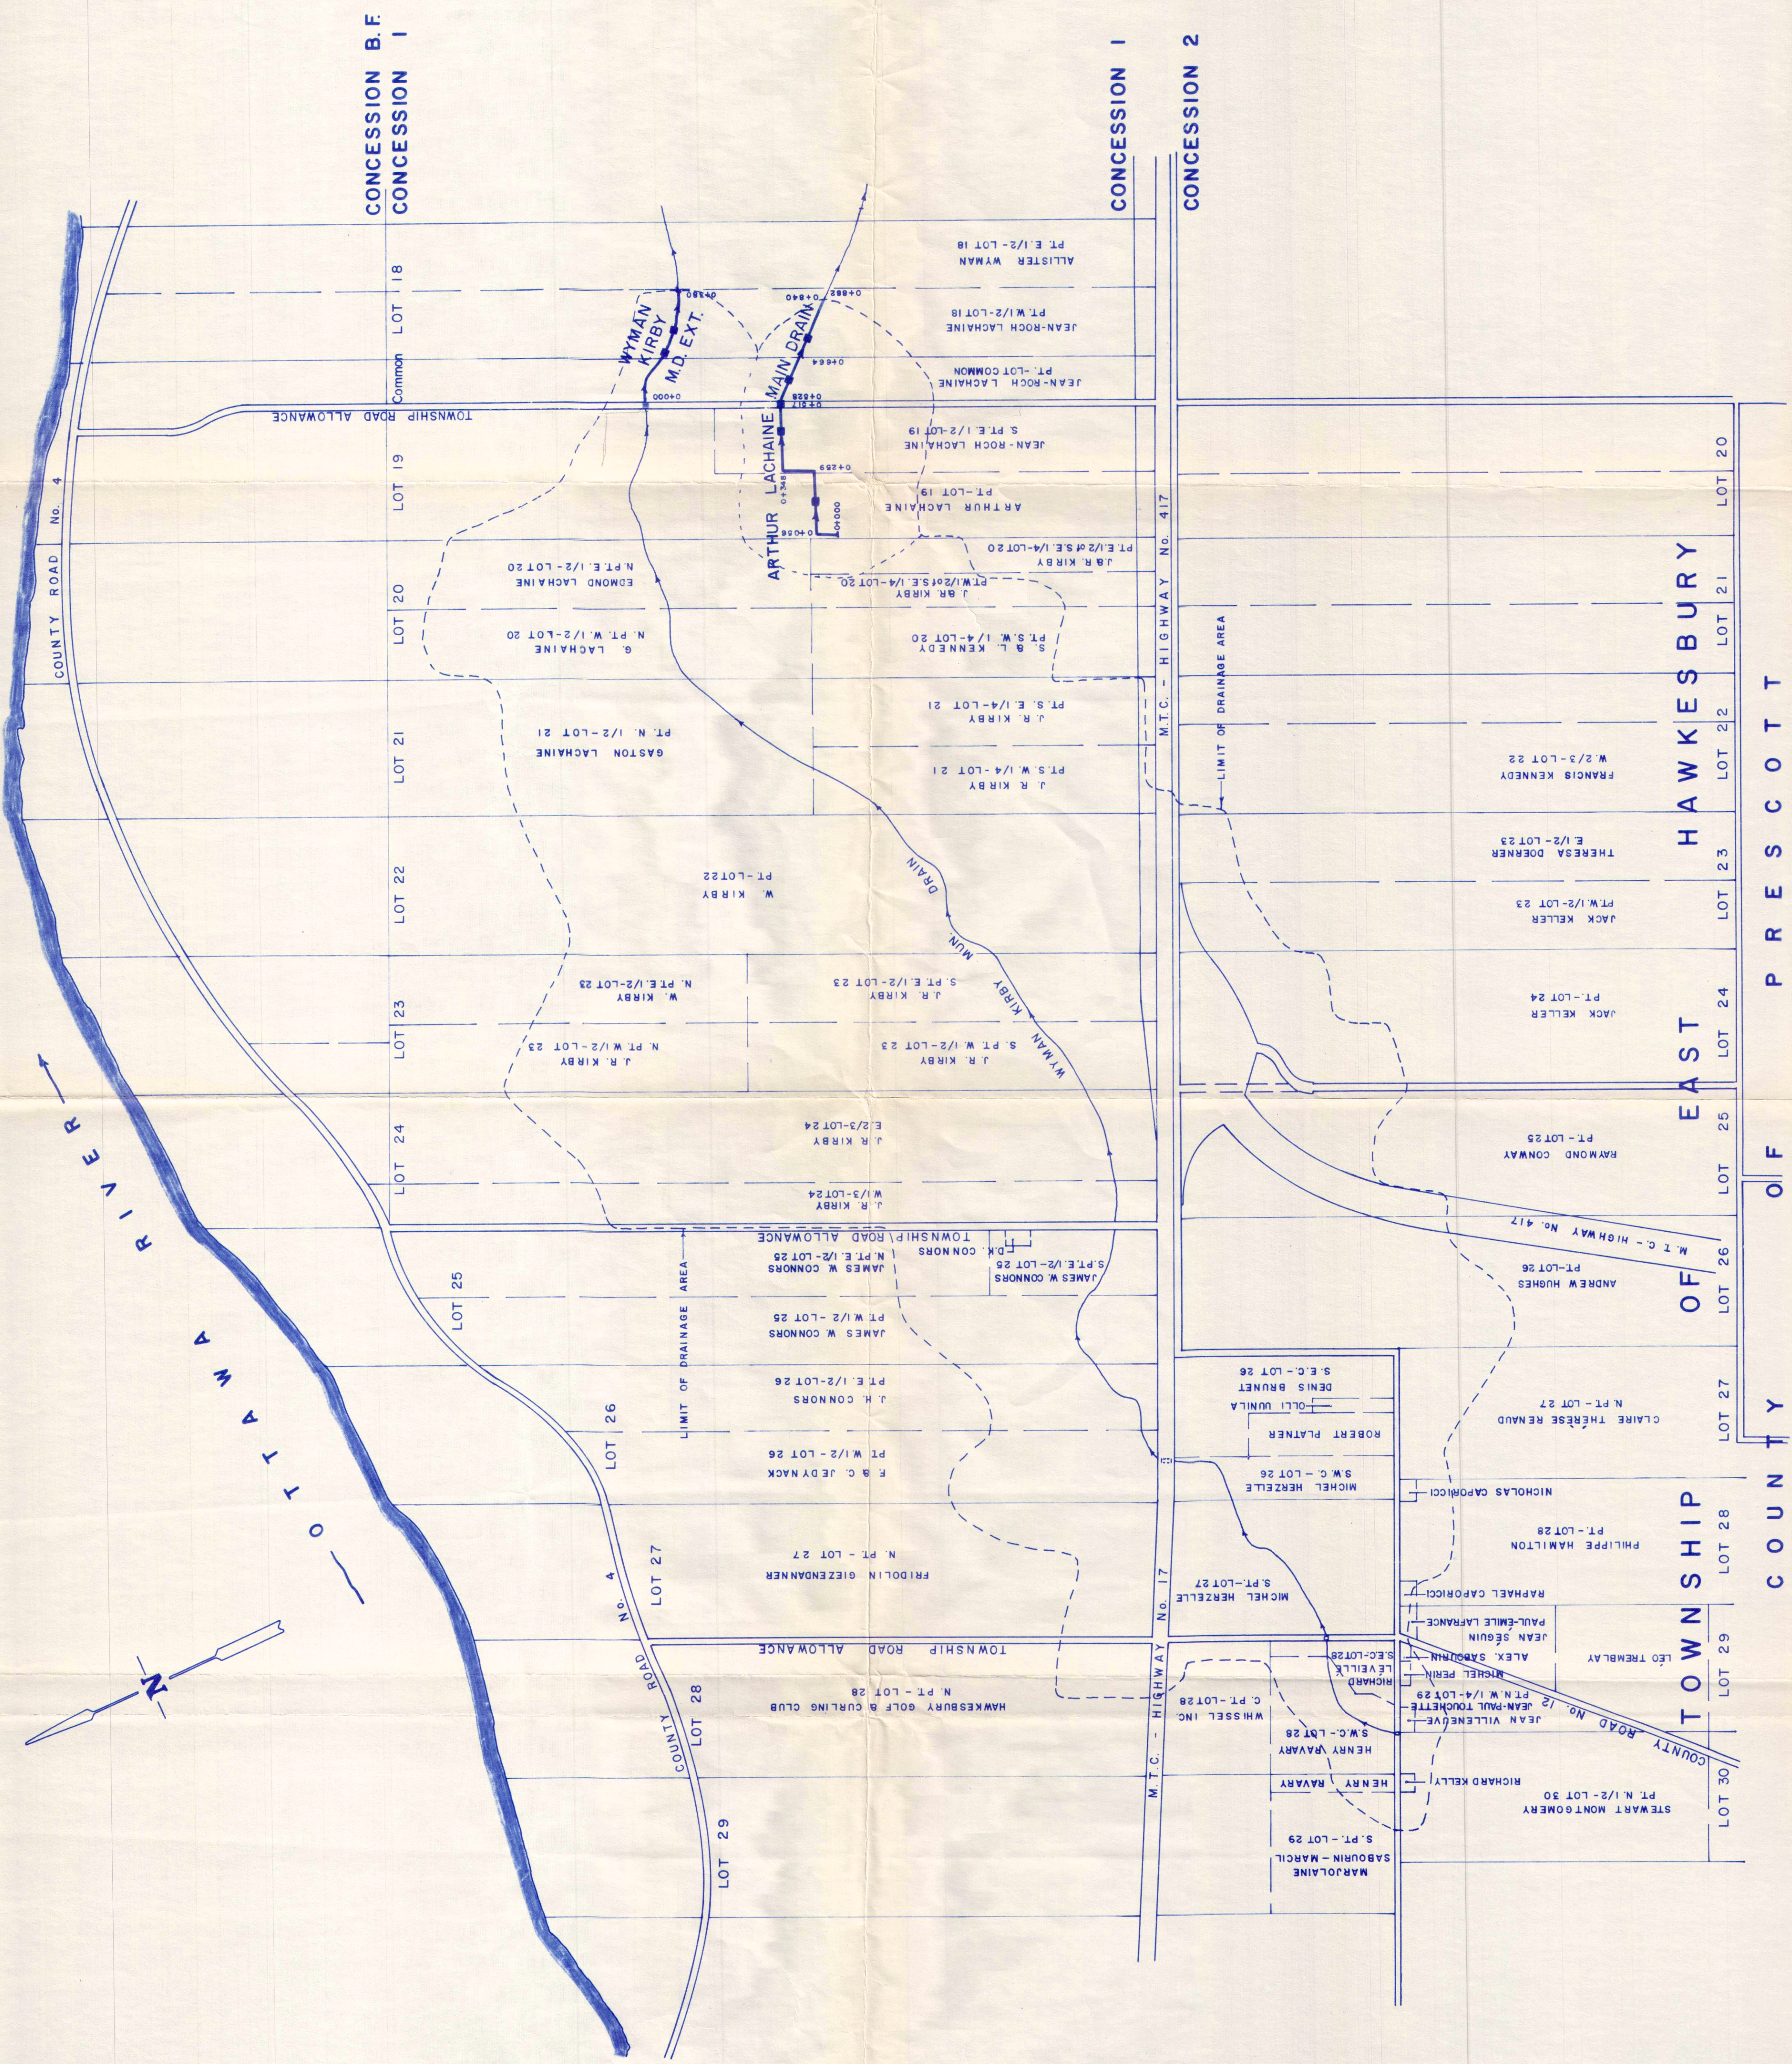

PLAN
SCALE 1:19600

TOWNSHIP OF EAST HAWKESBURY		
PLAN		
<u>ARTHUR LACHAINE</u> MUNICIPAL DRAIN		
DESJARDINS / LASCELLES ENGINEERING LIMITED 872 JAMES STREET HAWKESBURY , ONTARIO		
DESIGN : A. DESJARDINS DATE : FEBRUARY, 1983	CONTRACT No. H-8253-D	DRAWN : J.Y.L. CHECKED: A.E.D.