


TOWNSHIP OF EAST HAWKESBURY

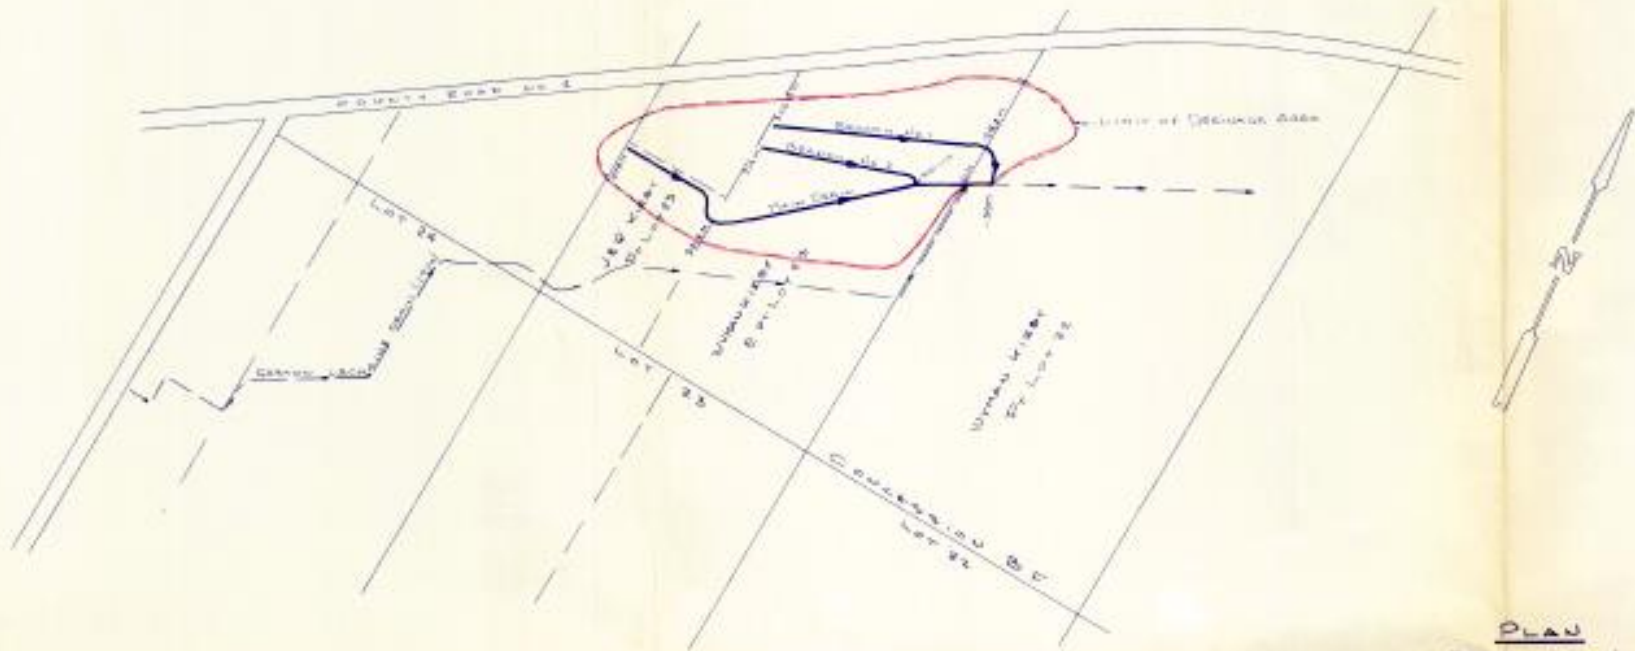

PLAN

Scale 1" = 400' (1:125 m)

PLAN & PROFILE

LITTLE MUNICIPAL DRAIN
IN THE
TOWNSHIP OF EAST HAWKESBURY

ANDRE E. DESJARDINS
CONSULTING ENGINEER
HAWKESBURY, ONTARIO

JULY 23, 1979

