


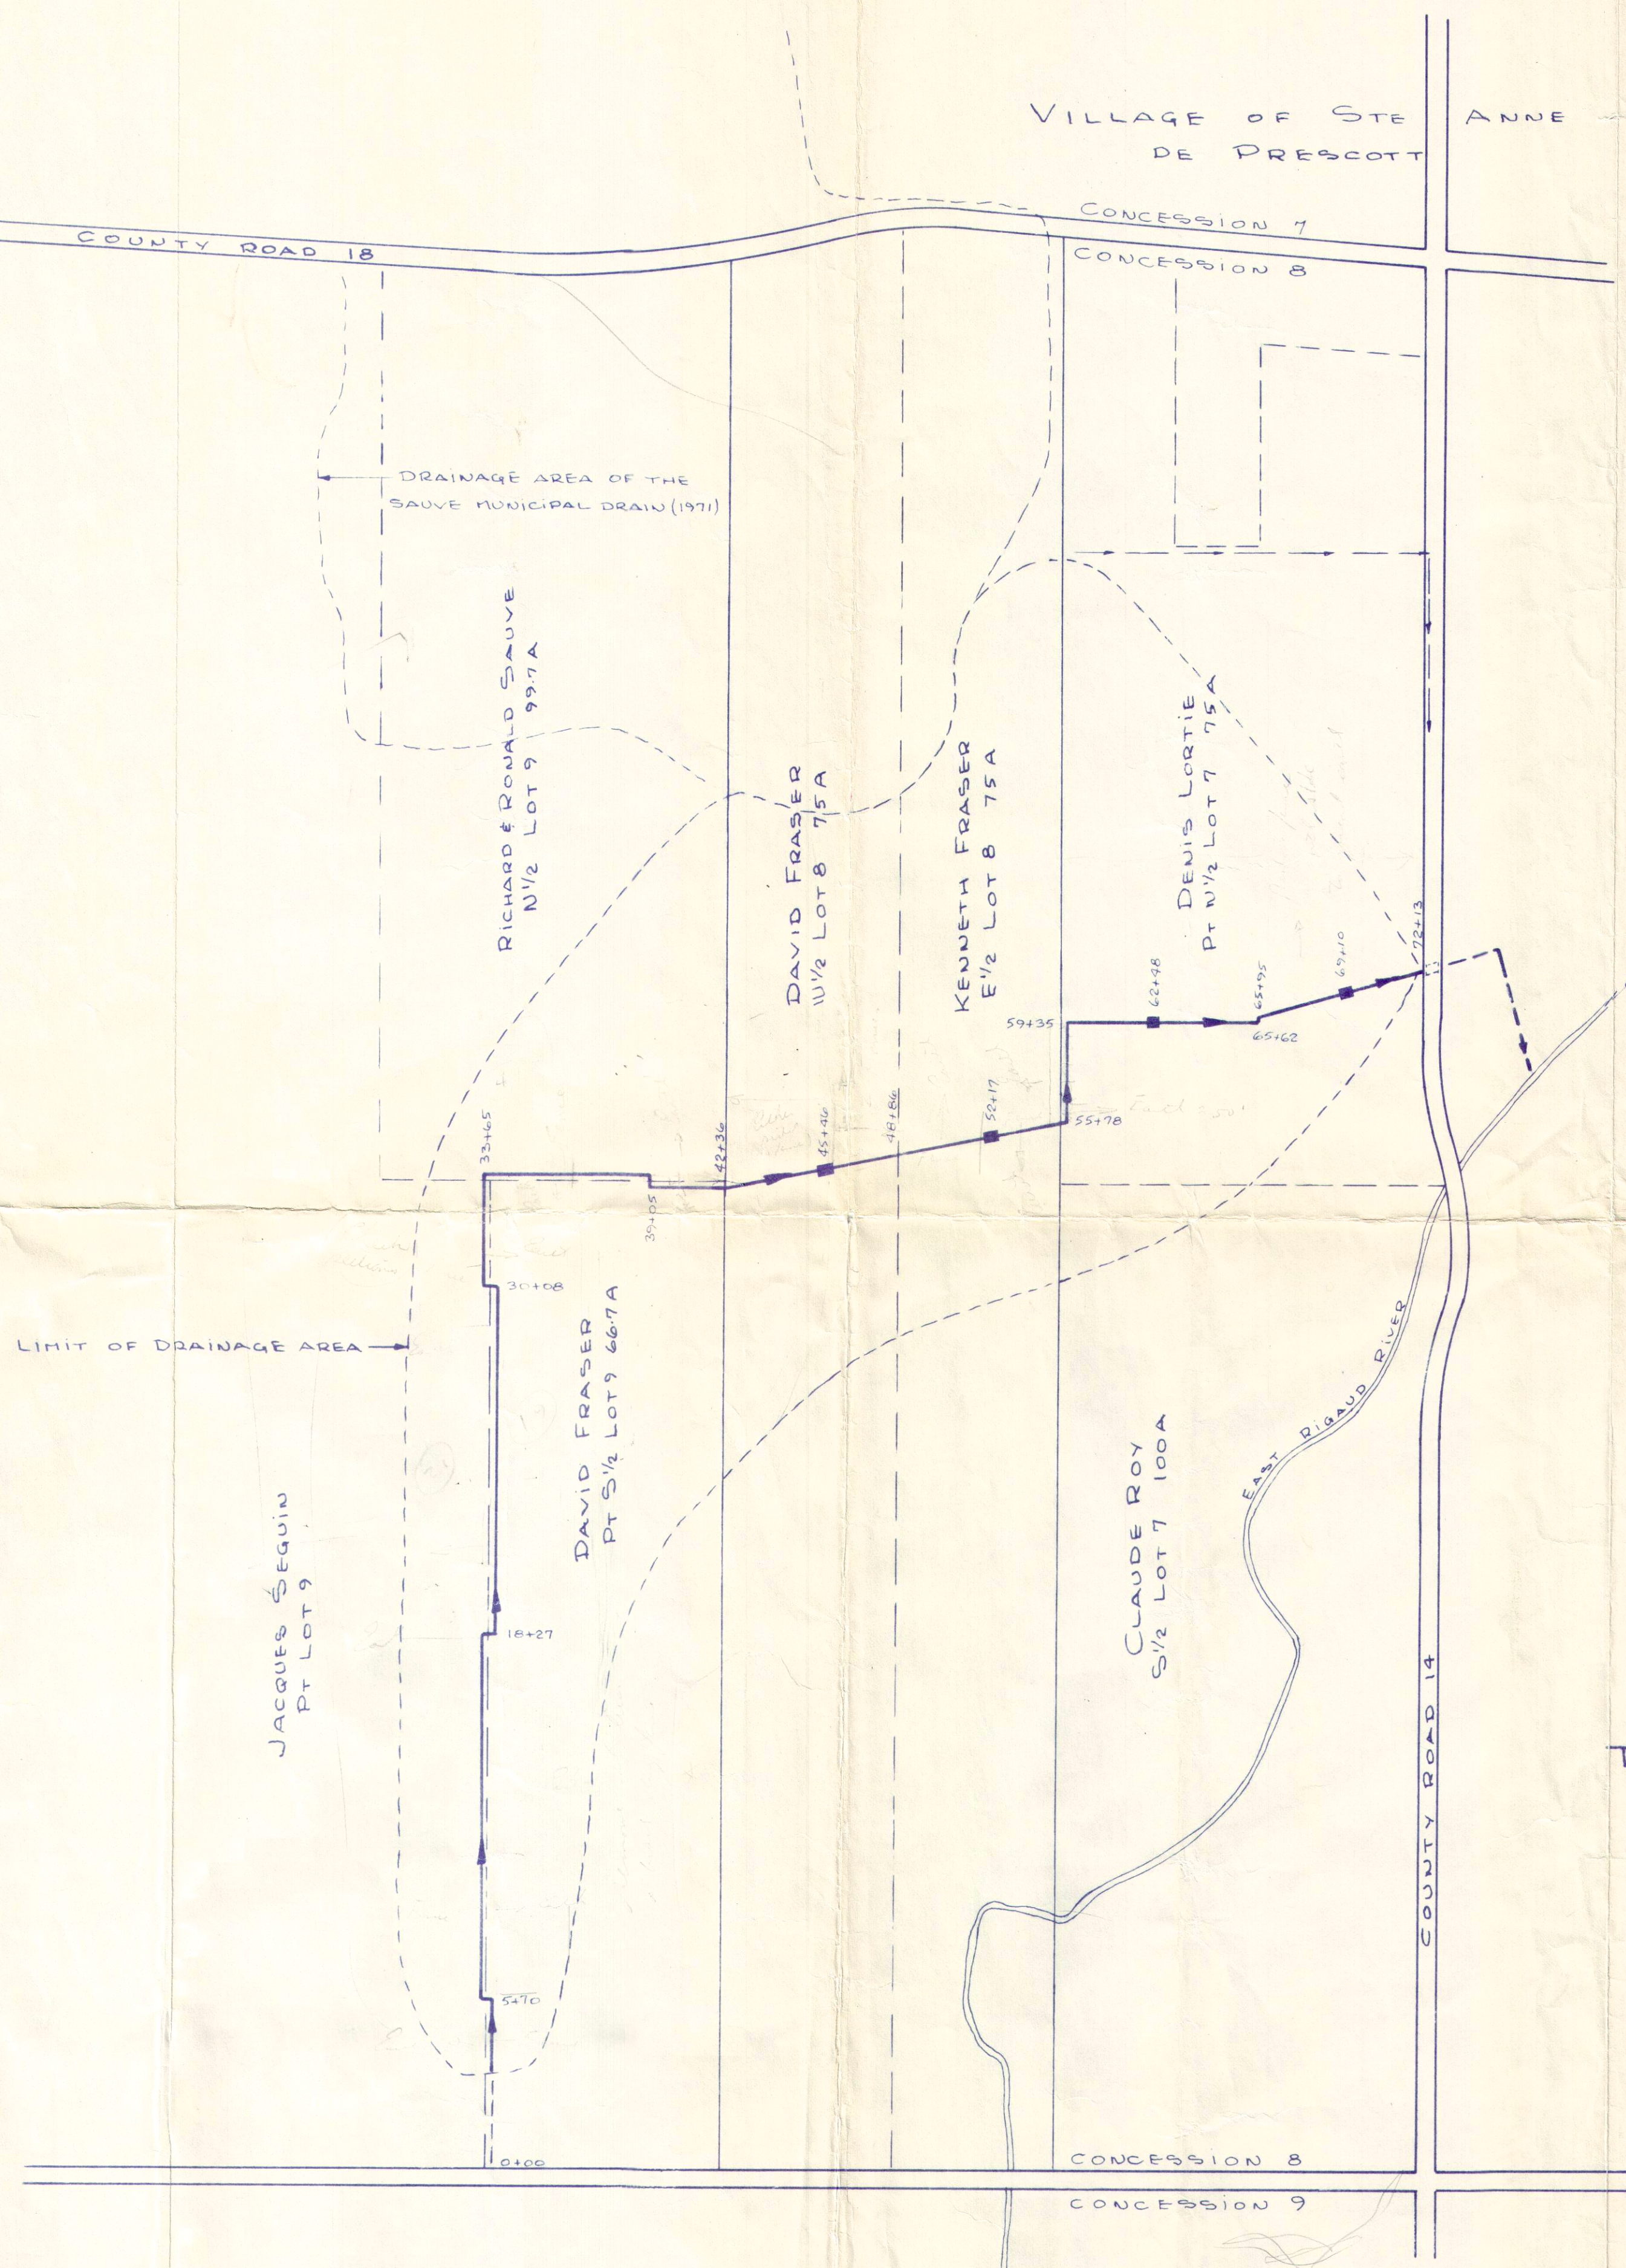

PLAN OF THE
JACQUES SEGUIN MUN. DRAIN
IN THE
TOWNSHIP OF EAST HAWKESBURY
BY
ANDRE E. DESJARDINS
CONSULTING ENGINEER
HAWKESBURY, ONTARIO.

DECEMBER 1978

PLAN
SCALE: 1" = 400'