


TOWNSHIP OF
WEST HAWKESBURY

TOWNSHIP OF
EAST HAWKESBURY

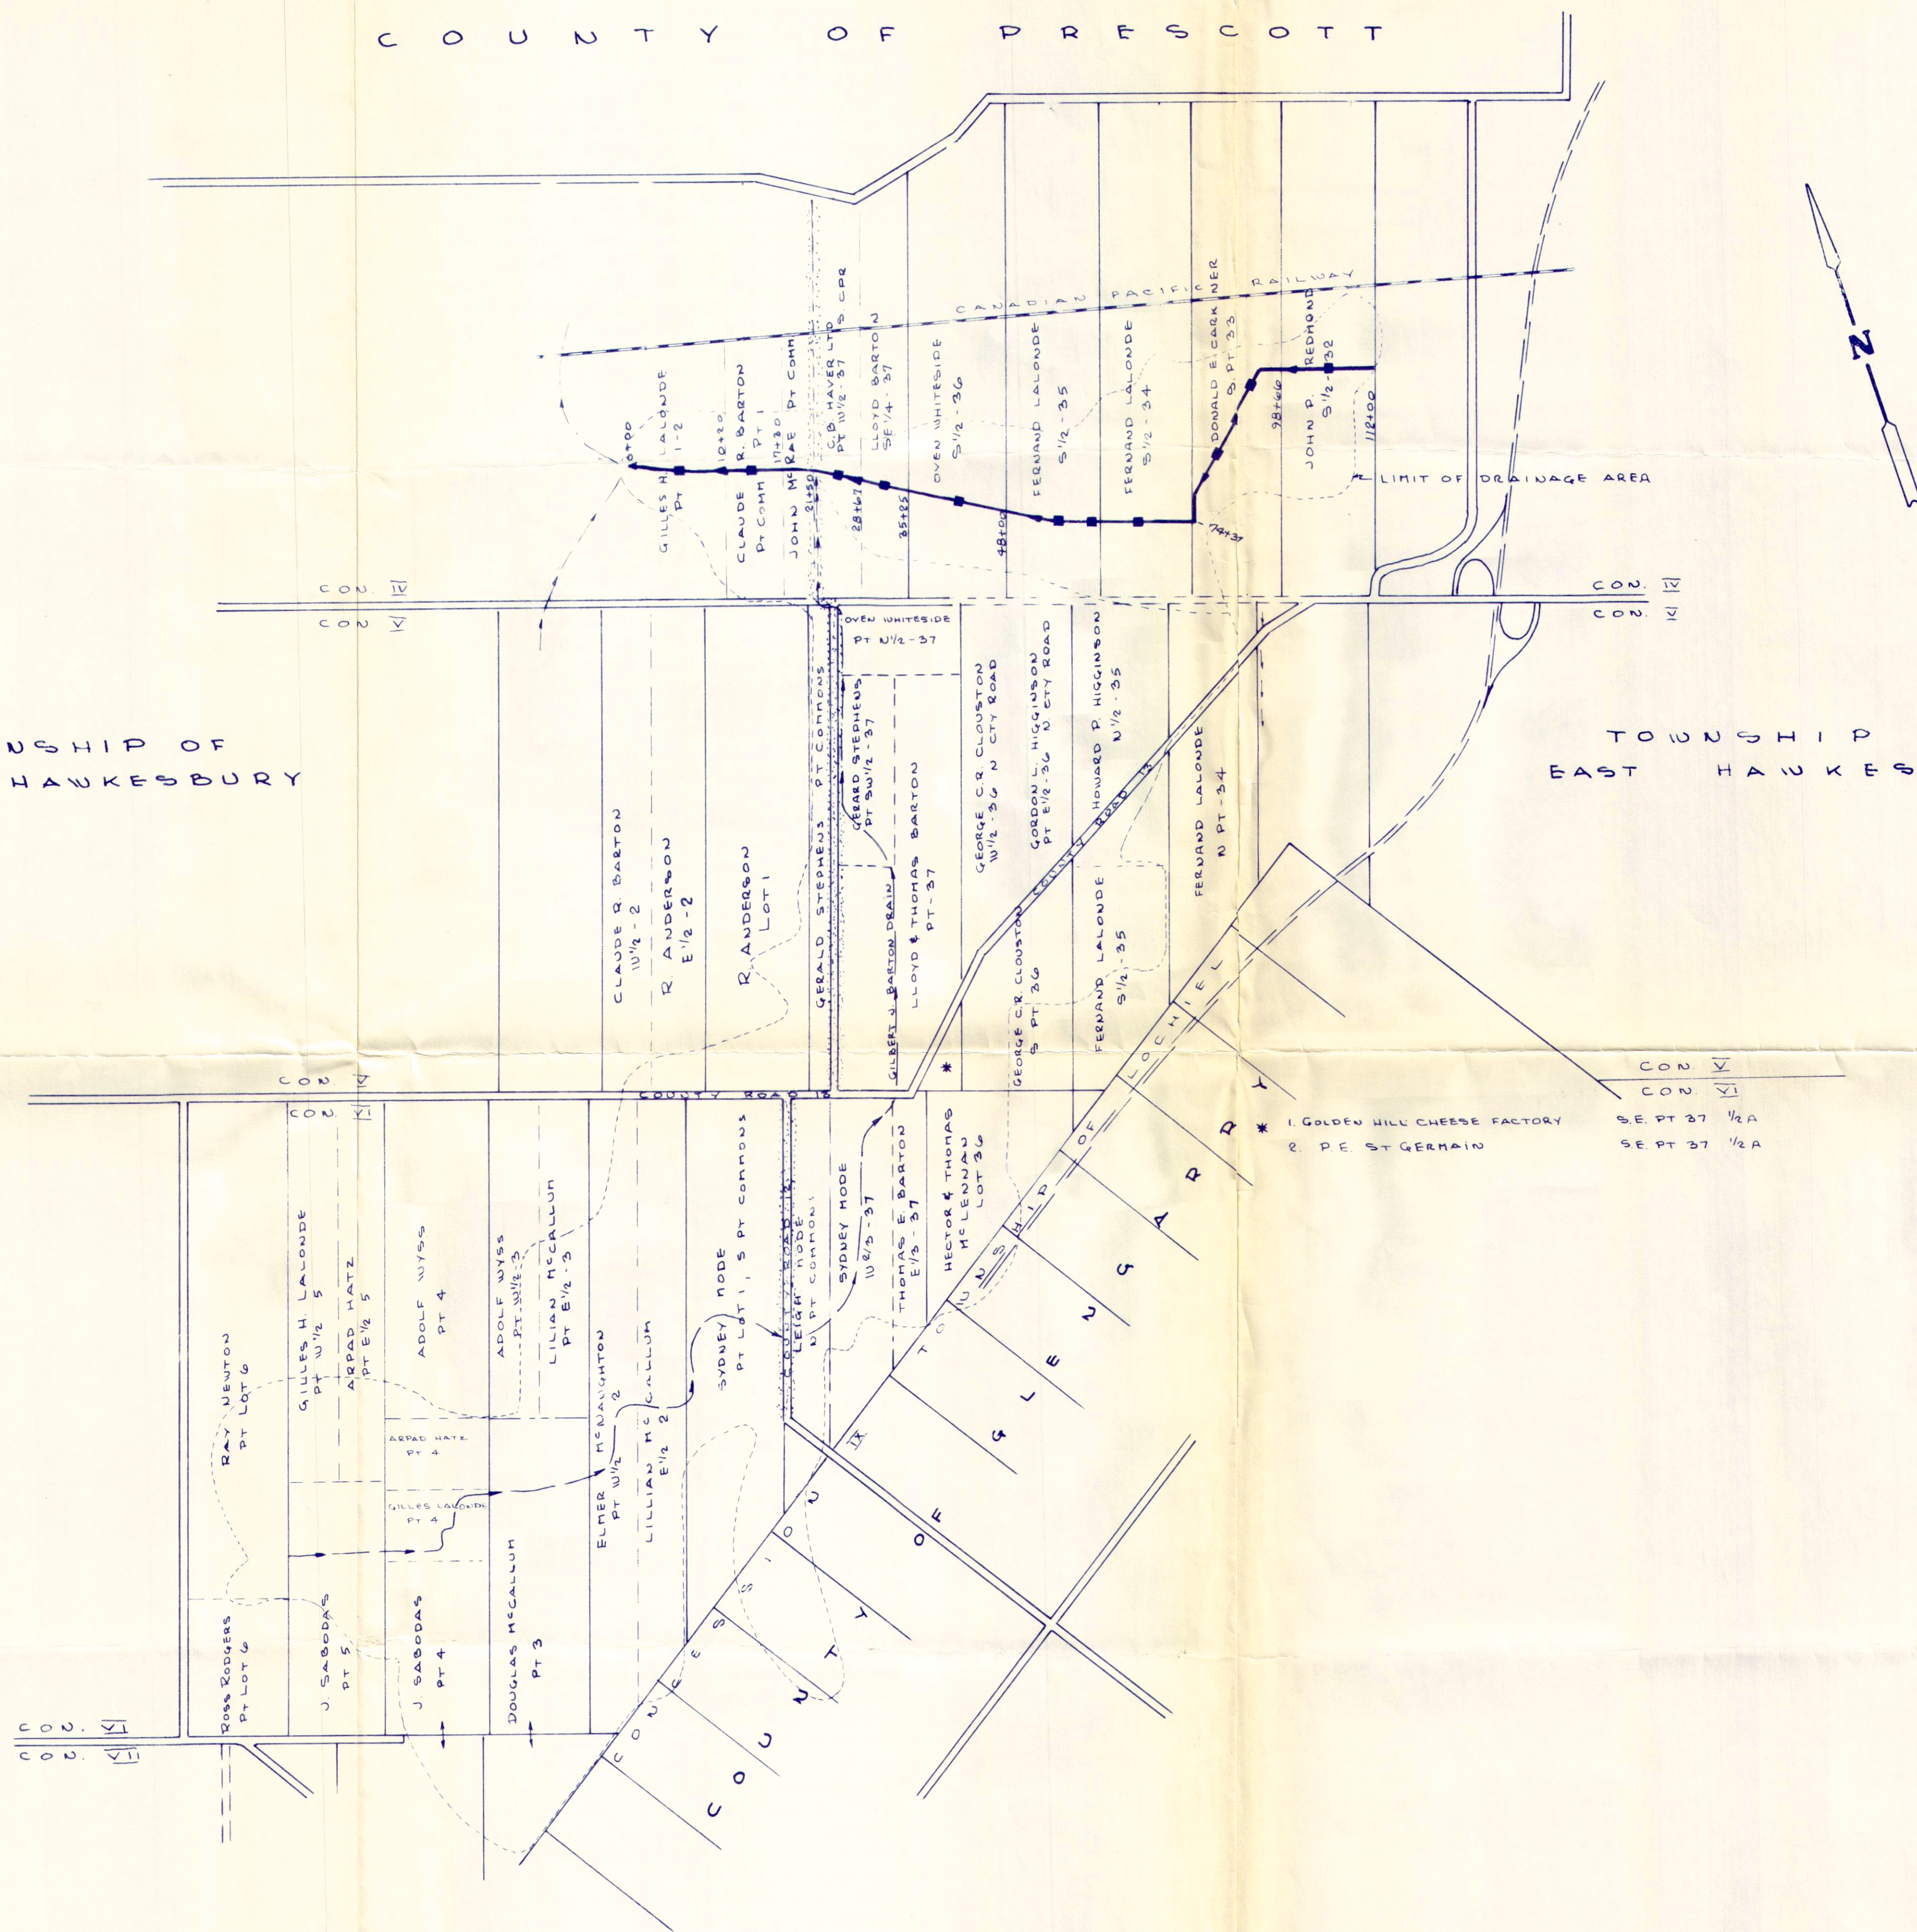

PLAN
SCALE: 1" = 1/4 mile

PLAN OF
FERNAND LALONDE MUNICIPAL DRAIN
IN THE
TOWNSHIP OF EAST HAWKESBURY
(Including lands in West Hawkesbury Twp)

ANDRE E. DESJARDINS
CONSULTING ENGINEER
HAWKESBURY, ONTARIO.

MARCH 15, 1978

André Desjardins