


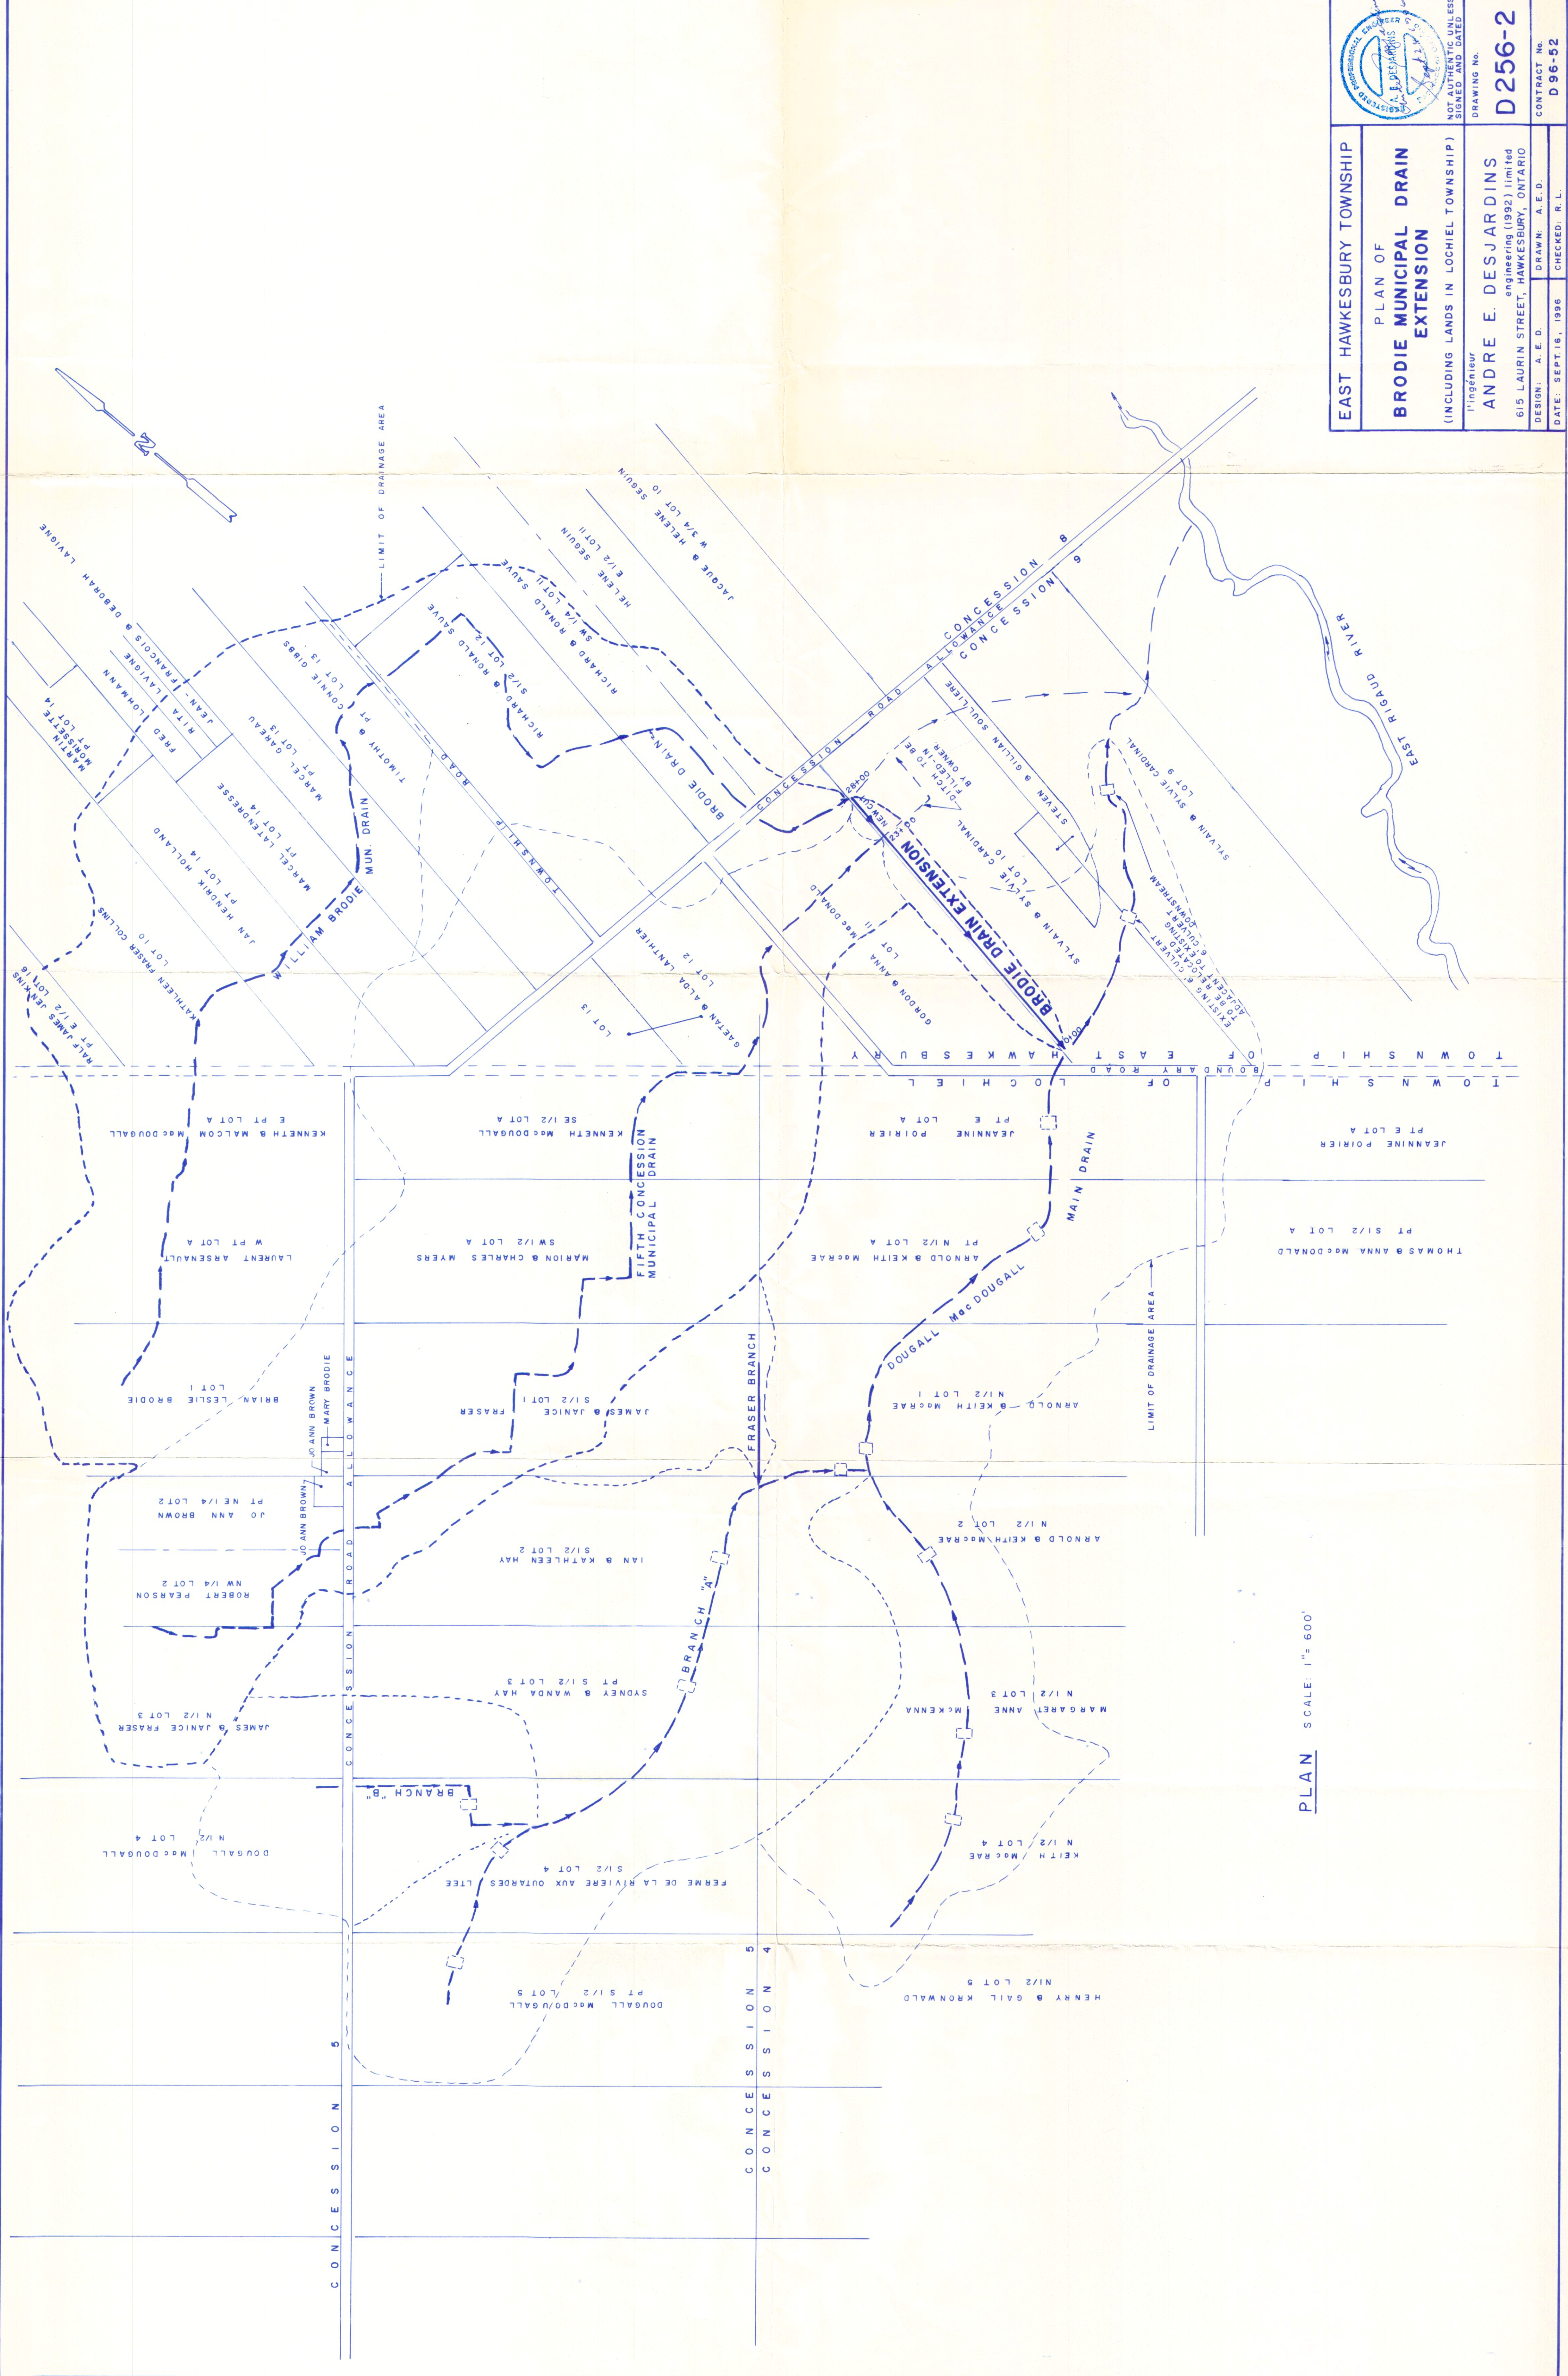

PLAN SCALE: 1"= 600'

EAST HAWKESBURY TOWNSHIP	
PLAN OF	
BRODIE MUNICIPAL DRAIN EXTENSION	
(INCLUDING LANDS IN LOCHIEL TOWNSHIP)	
NOT AUTHENTIC UNLESS SIGNED AND DATED	
Ingenieur	
DRAWING No.	
D256-2	
ANDRE E. DESJARDINS engineering (1992) limited 615 LAURIN STREET, HAWKESBURY, ONTARIO	
DESIGN: A. E. D.	DRAWN: A. E. D.
DATE: SEPT. 16, 1986	CHECKED: R. L.
CONTRACT No.	
D 96-52	