

PLAN
OF THE
CLERD CADIEUX DRAIN.


TOWNSHIP OF EAST HAWKESBURY.

also affecting lands in the

TOWNSHIP OF LOCHIEL.

Scale: 1" = 400'

in Construction 1942.

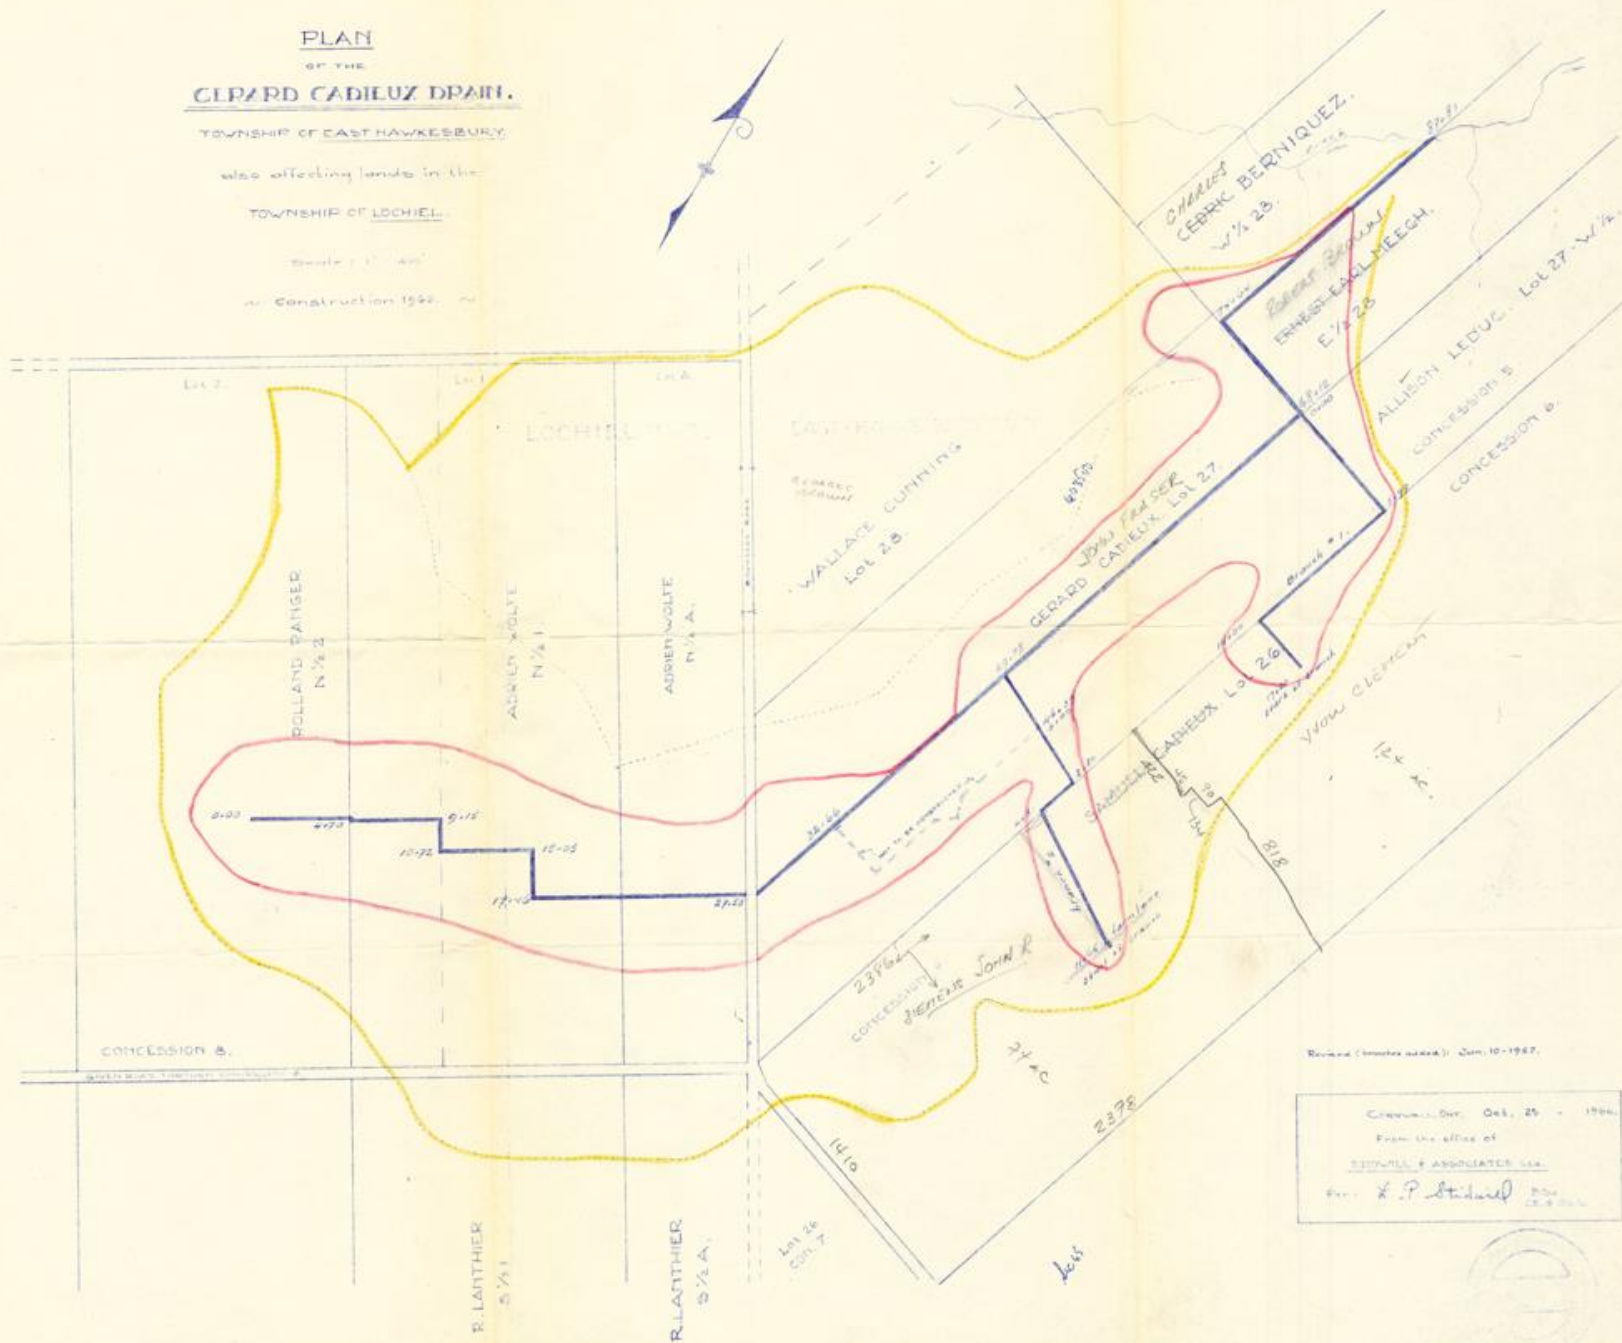

Revised (Inches added): Jun. 10-1947.

Checked: Oct. 25 - 1946.

From the office of

STEWART & ASSOCIATES, Ltd.

Per: *L. P. Stewart*

1000
1000