


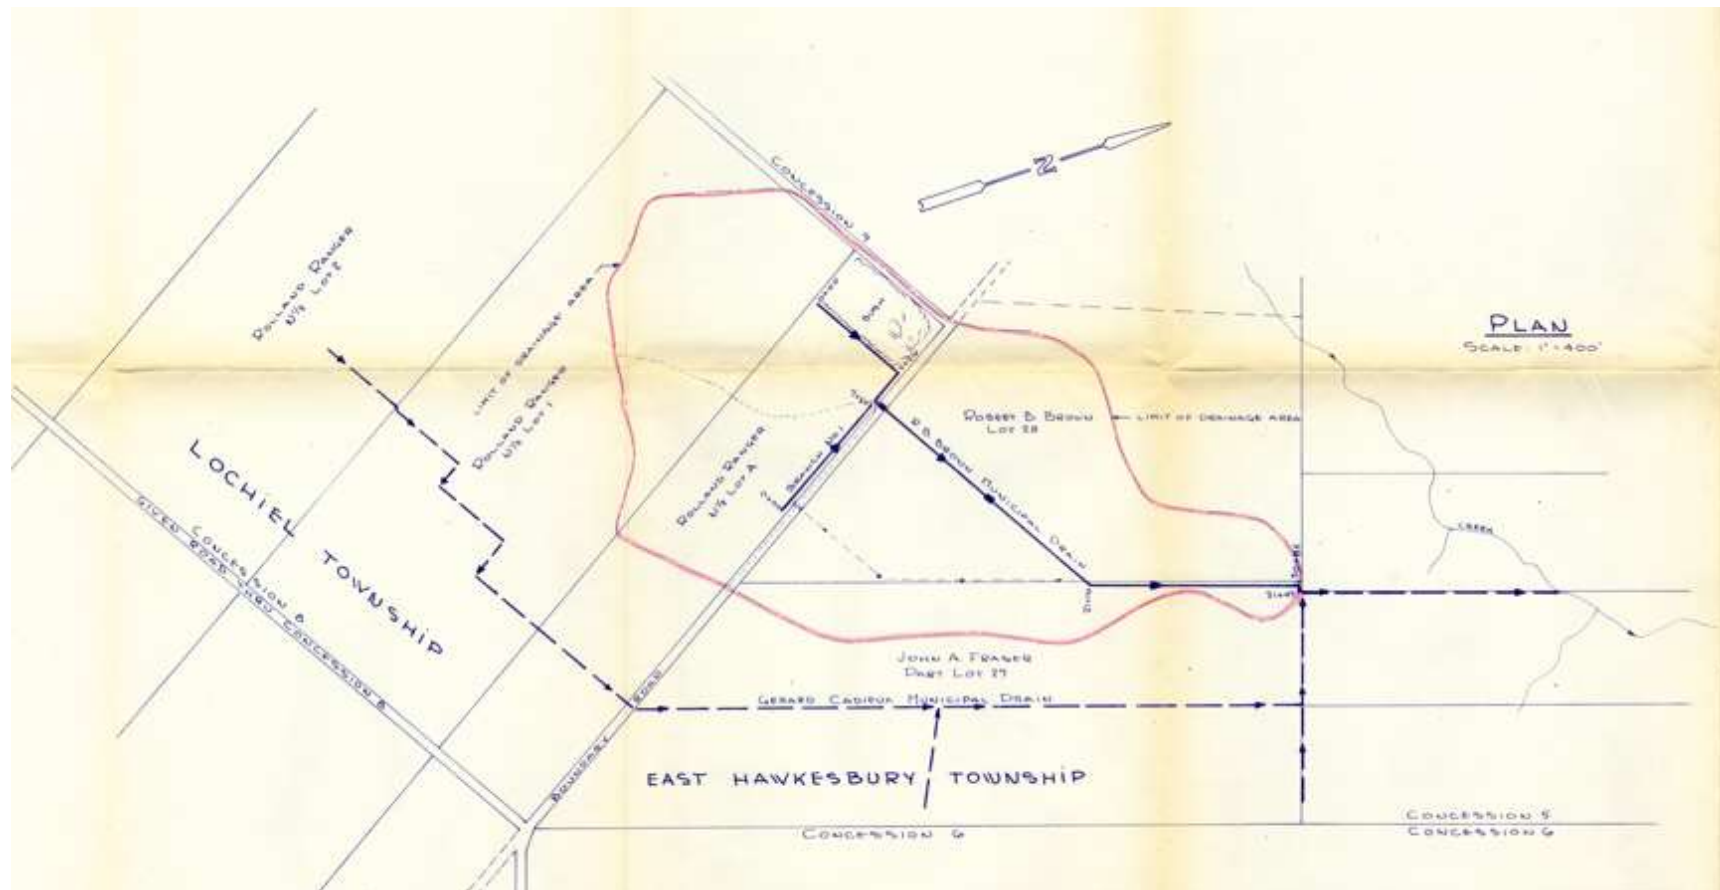

**PLAN AND PROFILE
OF THE
R. B. BROWN MUNICIPAL DRAIN
TOWNSHIP OF EAST HAWKESBURY
(Including lands in the Township of LOCHIEL)**



ANDRE E. DESJARDINS
CONSULTING ENGINEER
HAWKESBURY, ONTARIO

DATE: APRIL 30, 1976