



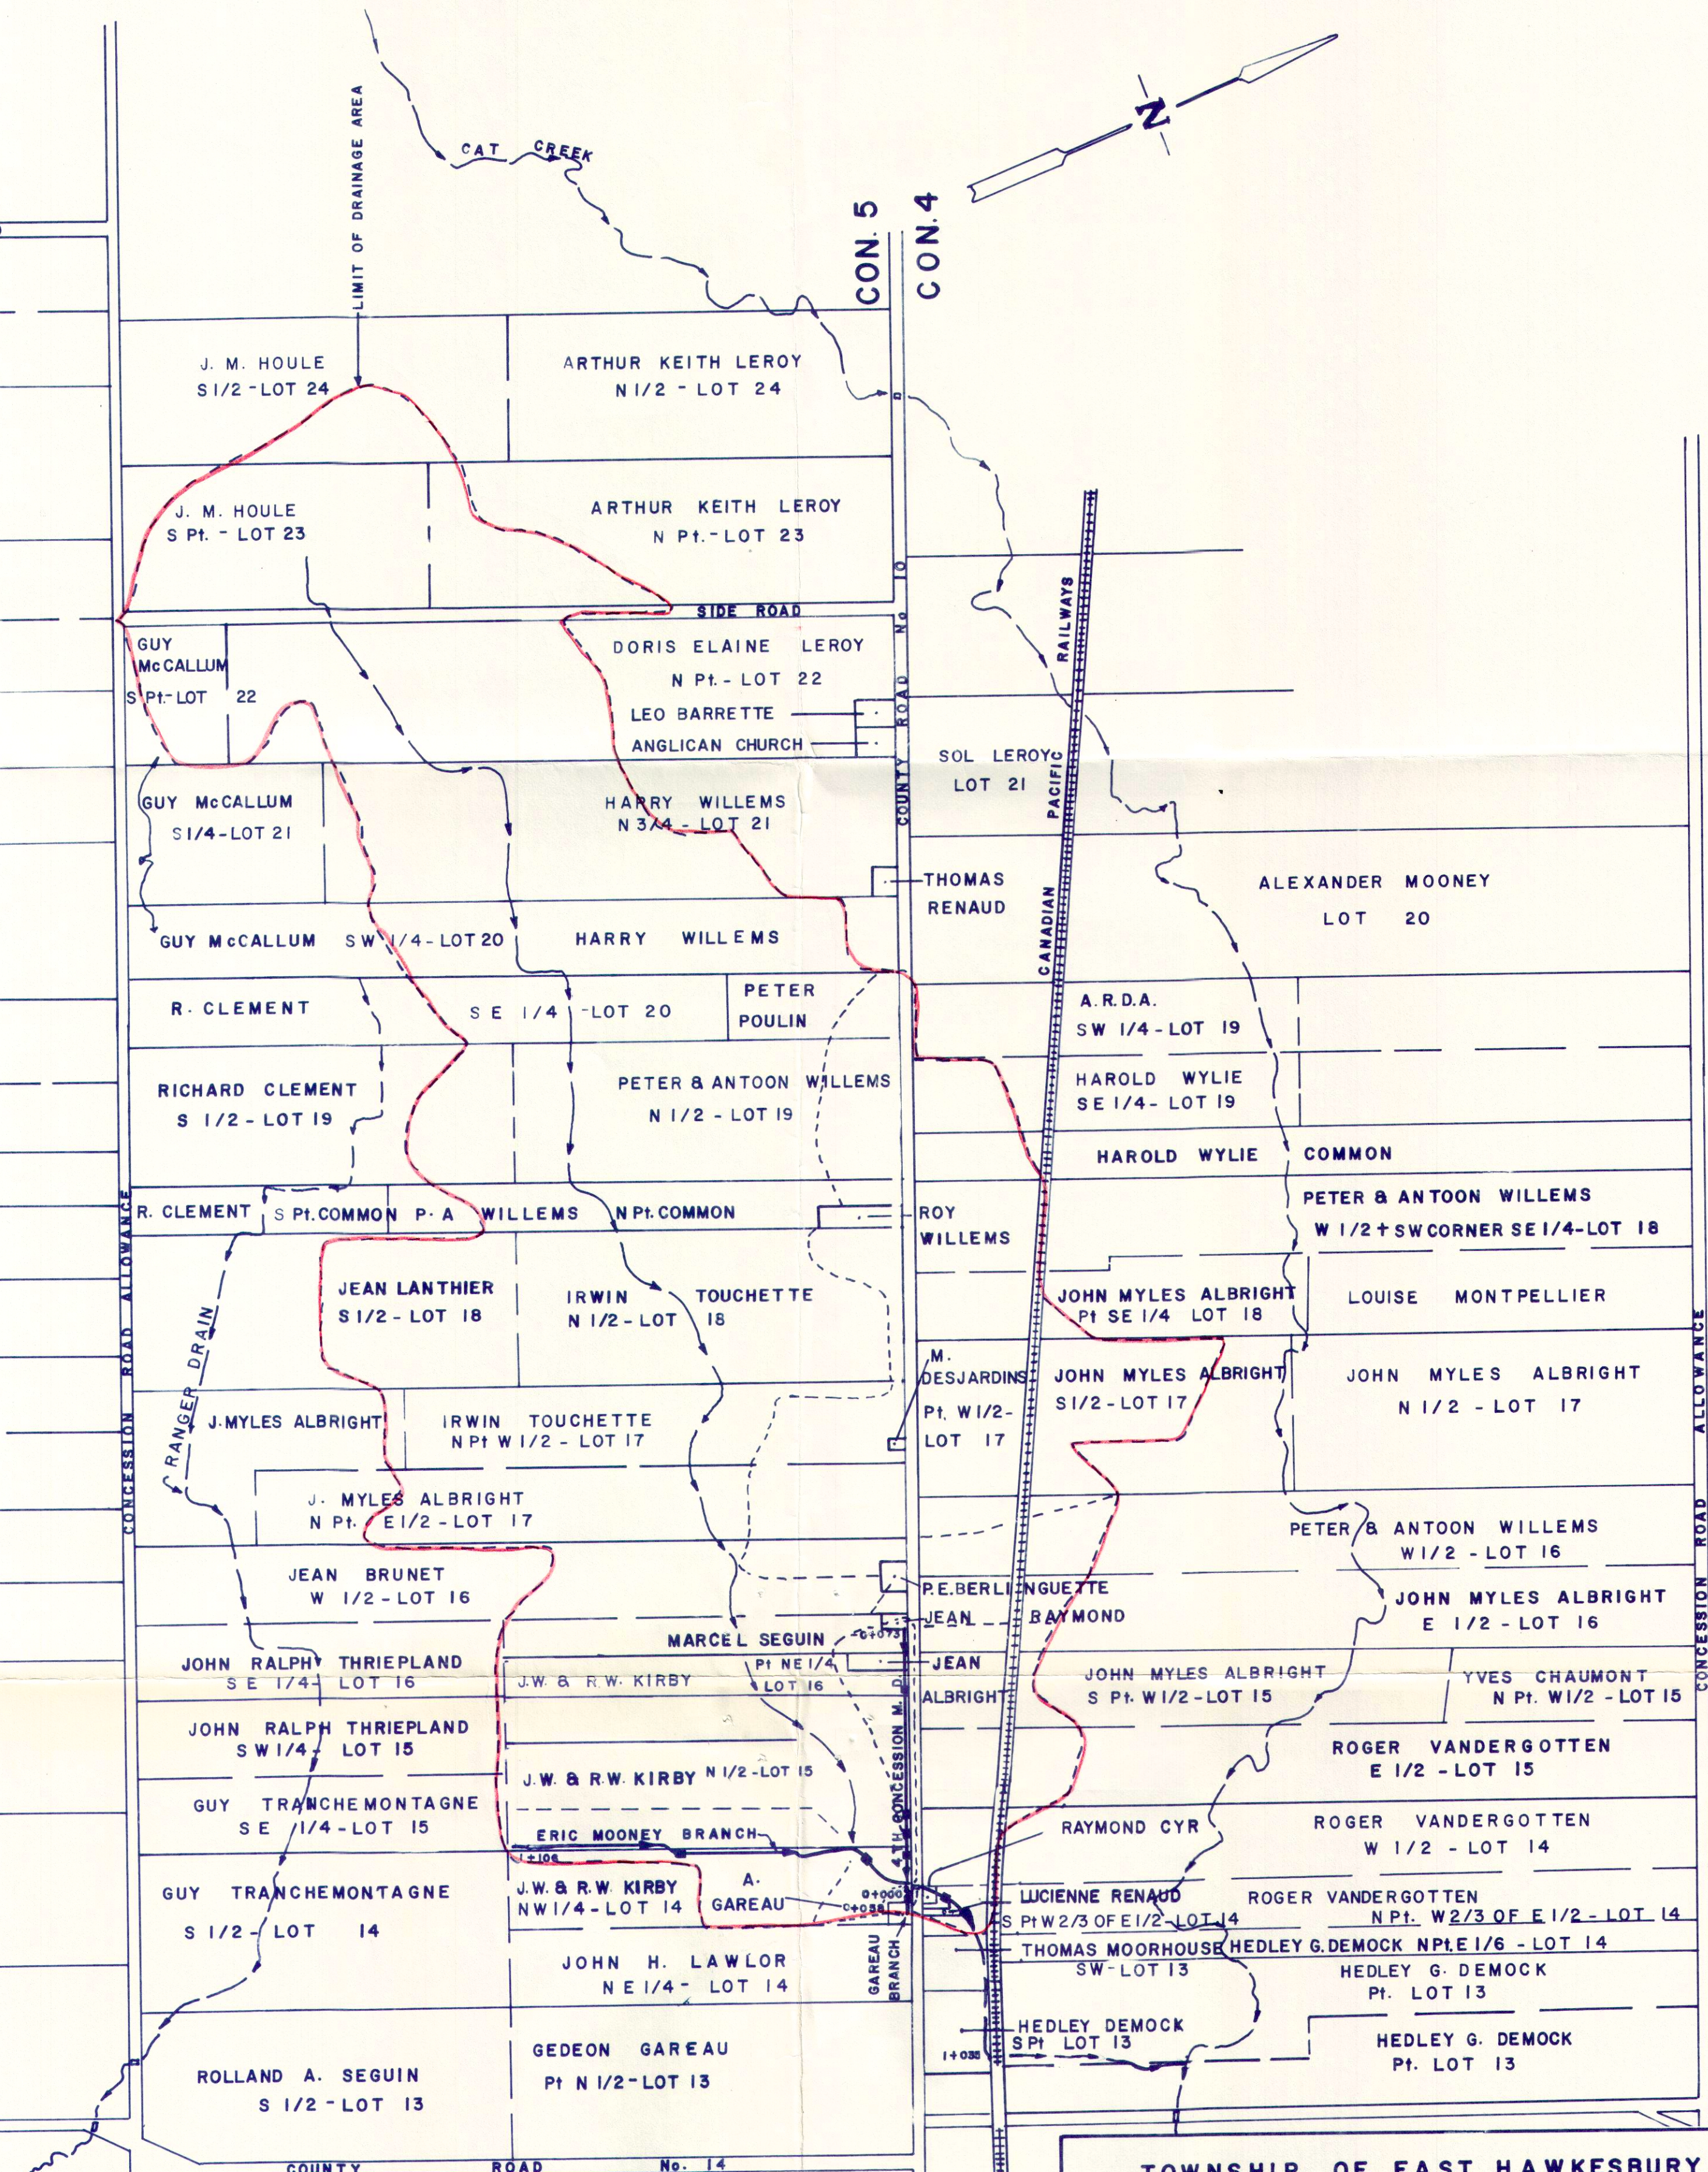

PLAN

SCALE 1:12,000

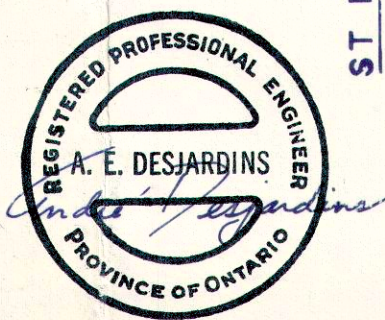

TOWNSHIP OF EAST HAWKESBURY

PLAN OF FOURTH CONCESSION MUNICIPAL DRAIN

ANDRE E. DESJARDINS ENGINEERING LIMITED
614 THERIAULT STREET
HAWKESBURY, ONTARIO

DESIGN: A. DESJARDINS
DATE: APRIL 1981

DRAWN: P.L.
CHECKED: A.E.D.