


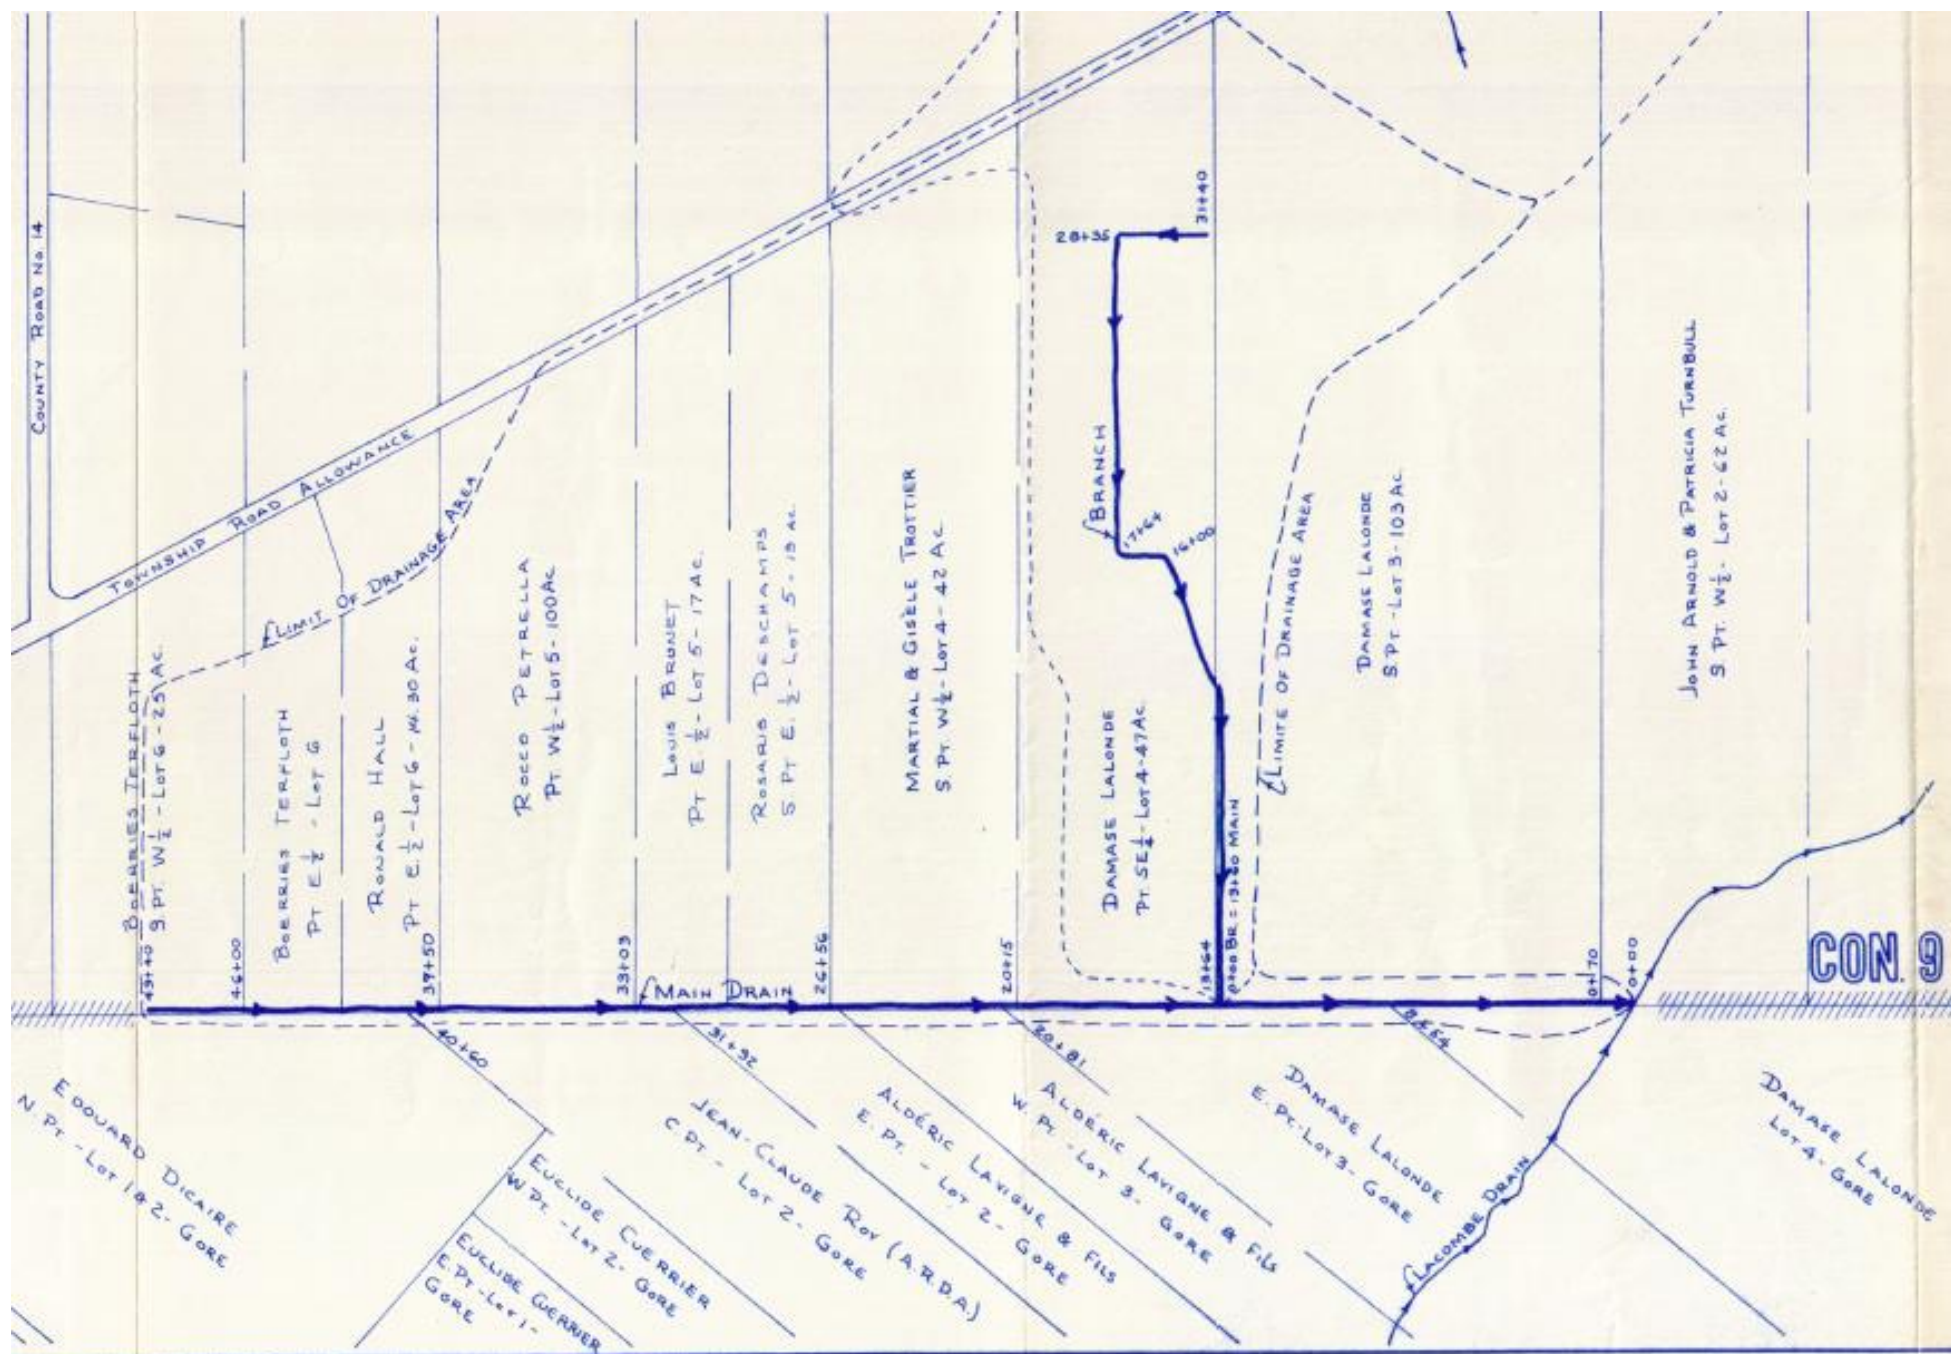

PLAN
SCALE: 1"=400'

CON. 9

1	LAND SEVERANCE OF PT. OF LOTS 5-6, CONC.
No.	REVISIONS
TOWNSHIP OF EAST HAWKESBURY	
PLAN & PROFILE	
DAMASE LALONDE	
MUNICIPAL DRAIN	
GHISLAIN E. SEGUIN & ASSOCIATES LTD.	
CONSULTING ENGINEERS	
HAWKESBURY ONTARIO	
DRAWN BY: G.H.L.	TRACED BY: J.Y.L. CHECKED BY: G.H.L.
DATE: FEBRUARY, 1976 SCALES: AS SHOWN	